


### WALL LEGEND

- INTERIOR 2-HOUR WALL TO DECK:
- 6" X 25 GA METAL STUDS @ 16" O.C. w/ 2 LAYERS 5/8" FIRECODE GYP BOARD EACH SIDE TO DECK. UL DETAIL U-418. SEE DETAIL 1/A-15
- INTERIOR WALL TO DECK:
- 6" X 25 GA METAL STUDS @ 16" O.C. w/ 1/2" GYP BOARD EACH SIDE TO DECK. SEE DETAIL 1/A-12
- INTERIOR WALL TO ABOVE:
- CEILING: 25 GA METAL STUDS @ 16" O.C. w/ 1/2" GYP BOARD EACH SIDE TO ABOVE CEILING.
- FIBERGLASS ROLL INSULATION IN THE STUD CAVITIES FOR SOUND ATTENUATION. NOTE: USE 6" X 25 GA METAL STUDS w/ WALLS WITH PLUMBING. SEE DETAIL 2/A-12
- INTERIOR WALL TO 9'-0" AFF.:
- 3 1/2" X 5 GA METAL STUDS @ 16" O.C. w/ 1/2" GYP BOARD EACH SIDE TO 4'-0" AFF. SEE DETAIL 4/A-12
- NEW EXTERIOR CMU WALL:
- 12" PAINTED CMU SPILL-FACE & SMOOTH BLOCK WALL. SEE SECTIONS & ELEVATIONS FOR BLOCK TYPE AND PAINT
- NEW EXTERIOR CMU WALL WITH VENEER:
- 12" CMU WALL WITH 4" SPILL-FACE BLOCK VENEER. SEE SECTION 2/A-4

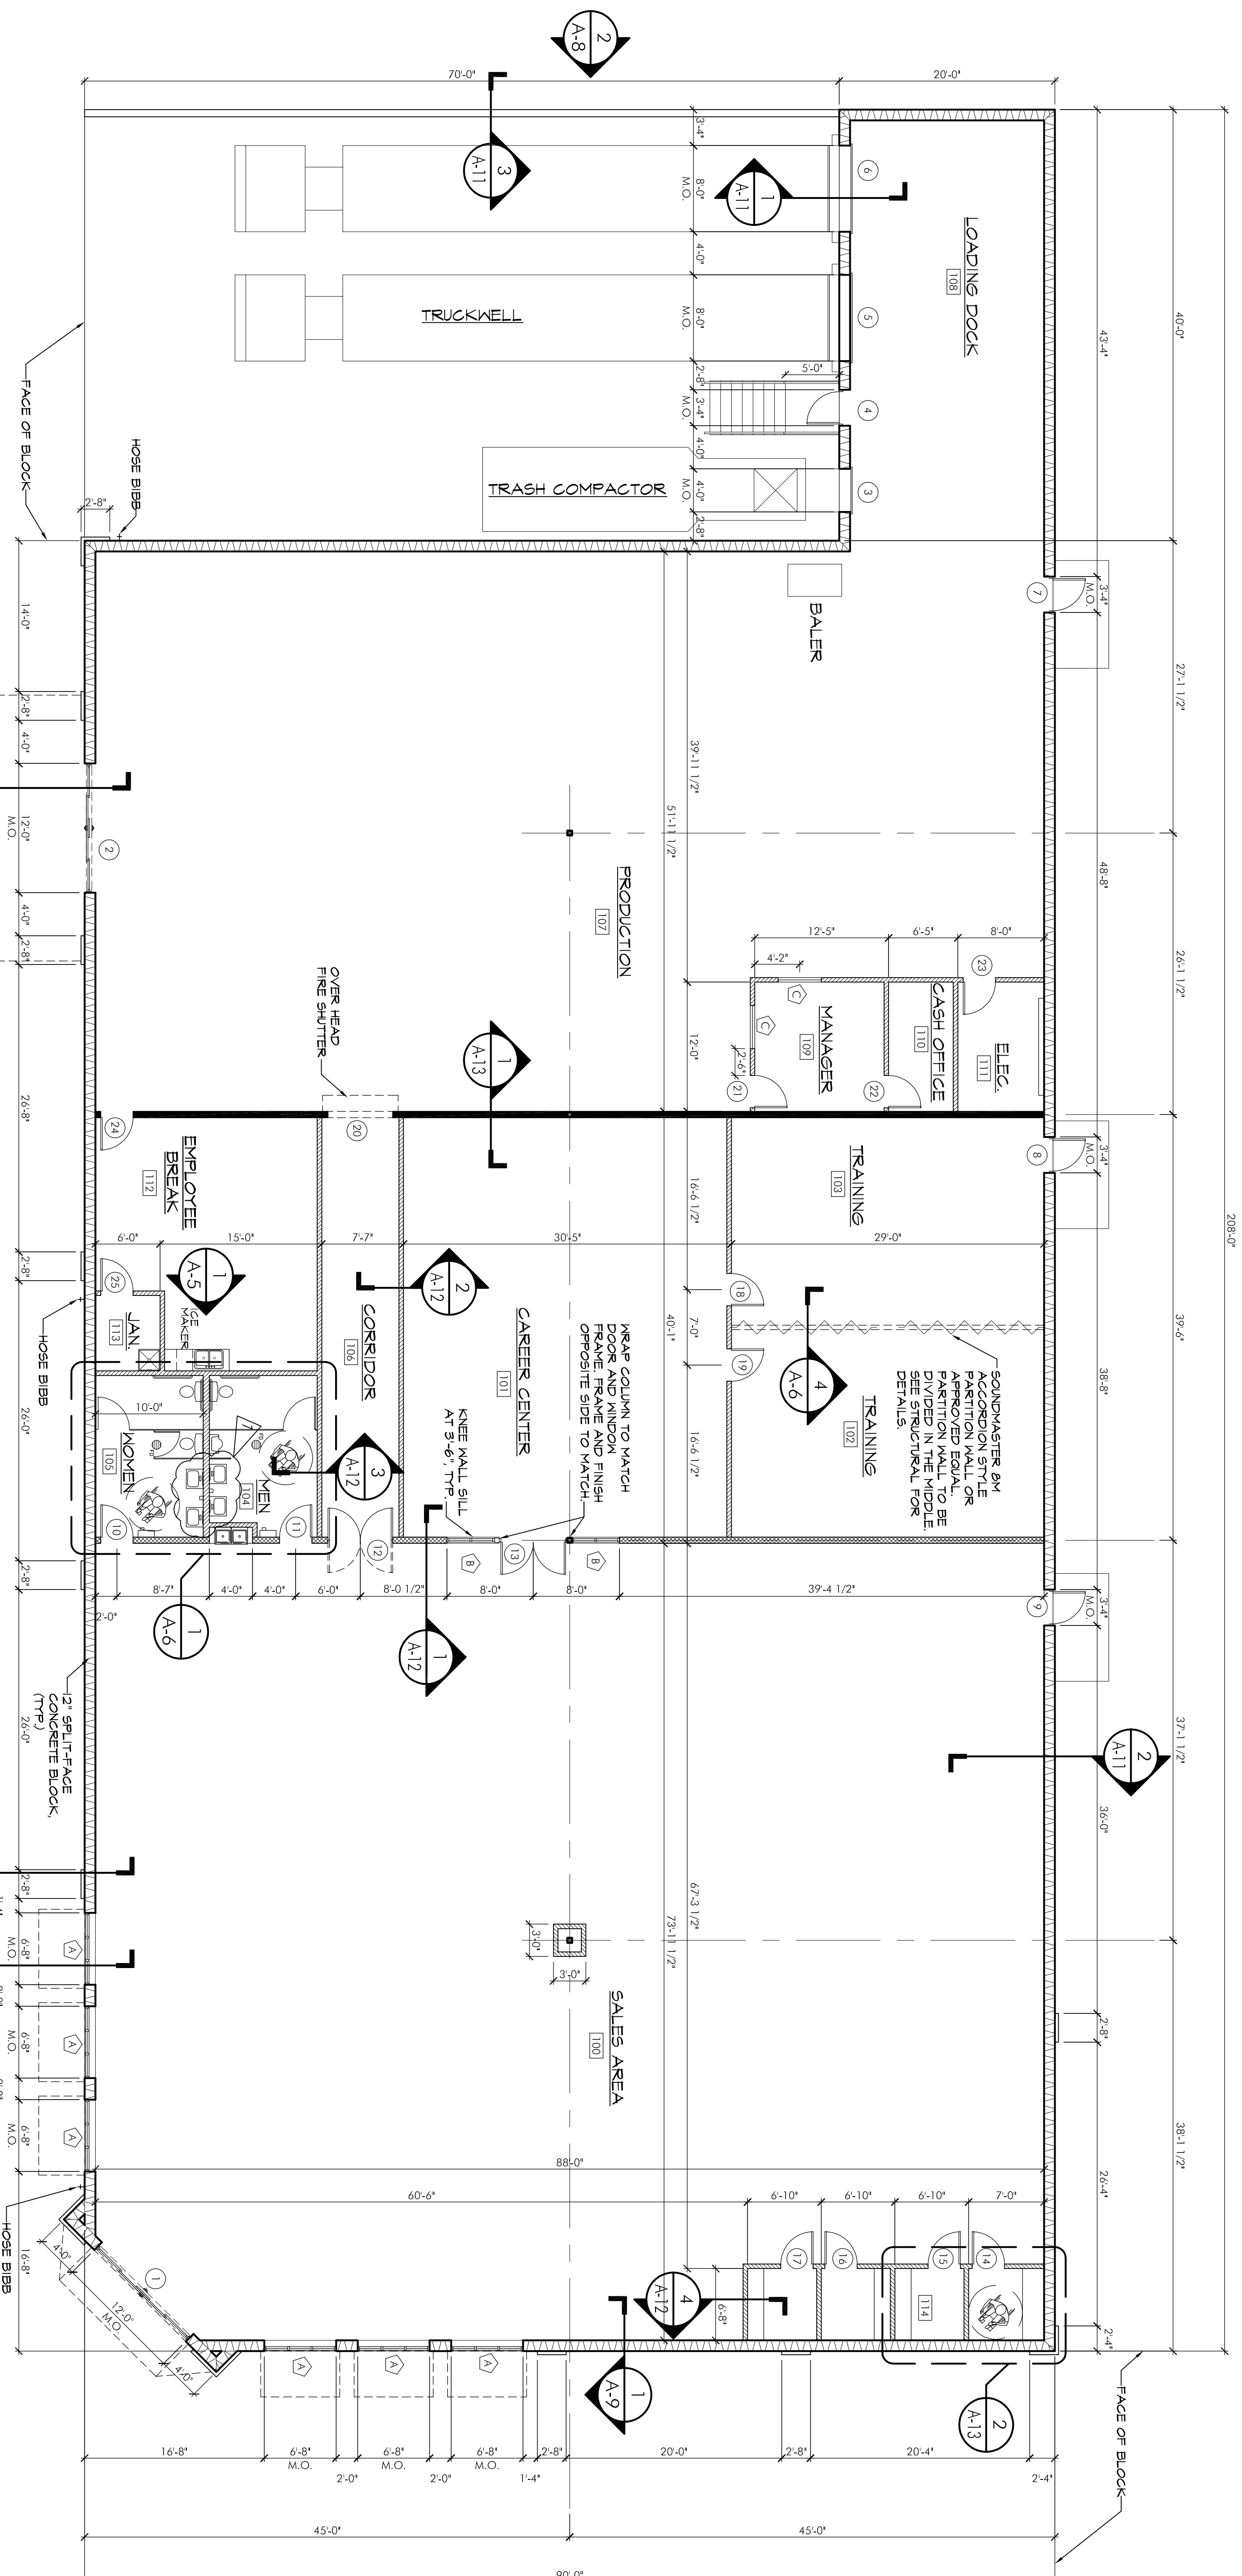

## FLOOR PLAN

SCALE: 1/8" = 1'-0"

**PRECISION COMMERCIAL ARCHITECTS, INC.**  
 ARCHITECTS - SPACE PLANNING - CONSULTING  
 1000 CAMDENBEL SQUARE, SUITE C  
 ALPHARETTA, GEORGIA 30004  
 P: (770) 579-59 00 F: (770) 579-07 10  
 WWW.PCAARCHITECTS.COM

PROJECT: 15,874 SF. NEW BUILDING FOR  
**Goodwill**  
 SOUTHERN RIVERS  
 HIGHWAY 80  
 COLUMBUS, GEORGIA 31904

**FLOOR PLAN**

DESIGNED BY: M.F.P.  
 CHECKED BY: C.M.N.  
 FILE NO.: M-2  
 REVISION NO.: 12 2725  
 DATE: 8 AUG 2012  
 SHEET:

REVISED 0-31-12  
 VE REVISIONS

**A-1**