


Industries of the Southern Piedmont

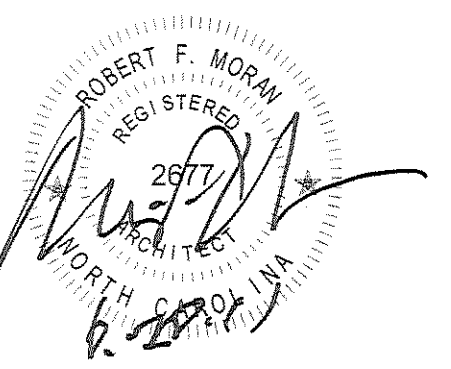

Revisions		
No.	Description	Date

# GOODWILL RETAIL STORE

CAPSTONE COMMONS  
 SHOPPING CENTER  
 CHARLOTTE, NC

Project Number: 10015  
 Issued for: FOR CONSTRUCTION  
 Issue Date: 6/20/2011


DRAWING TITLE  
**FLOOR PLAN**

SHEET NUMBER  
**A100**

- FLOOR PLAN NOTES**
- SEE GENERAL NOTES ON A000
  - REFER TO SHEET A001 FOR WALL TYPES
  - ALL DIMENSIONS ARE FROM CENTER OF COLUMNS (COLUMN LINES) TO FINISH FACE OF WALLS U.N.O.
  - SEE FINISH SCHEDULE ON A150 FOR FINISHES.
  - SEE PROJECT SPECIFICATIONS FOR ADDITIONAL INFORMATION

**LEGEND**

TAG	DESCRIPTION
C2	HEAVY DUTY SOLID FABRIC PRIVACY SCREEN ATTACHED TO VINYL COATED CHAIN LINK FENCING AND GATE. POWDER COATED POSTS TO MATCH VINYL ON FENCE
CG	CORNER GUARD "ACROVYN" COLOR FRENCH CREAM #101 UP TO 4'-0"
CR	CASH WRAP, BY OWNER
CS	CONCRETE PAD
CS-1	CONCRETE SYSTEM 1
CS-2	CONCRETE SYSTEM 2
CS-3	CONCRETE SYSTEM 3
L1	CONCRETE LOADING DOCK
L2	LOADING DOCK MECHANICAL LEVELER
L3	LOADING DOCK BUMPER
S4	CONCRETE STAIR
SF	ALUMINUM STOREFRONT, SEE SCHEDULE

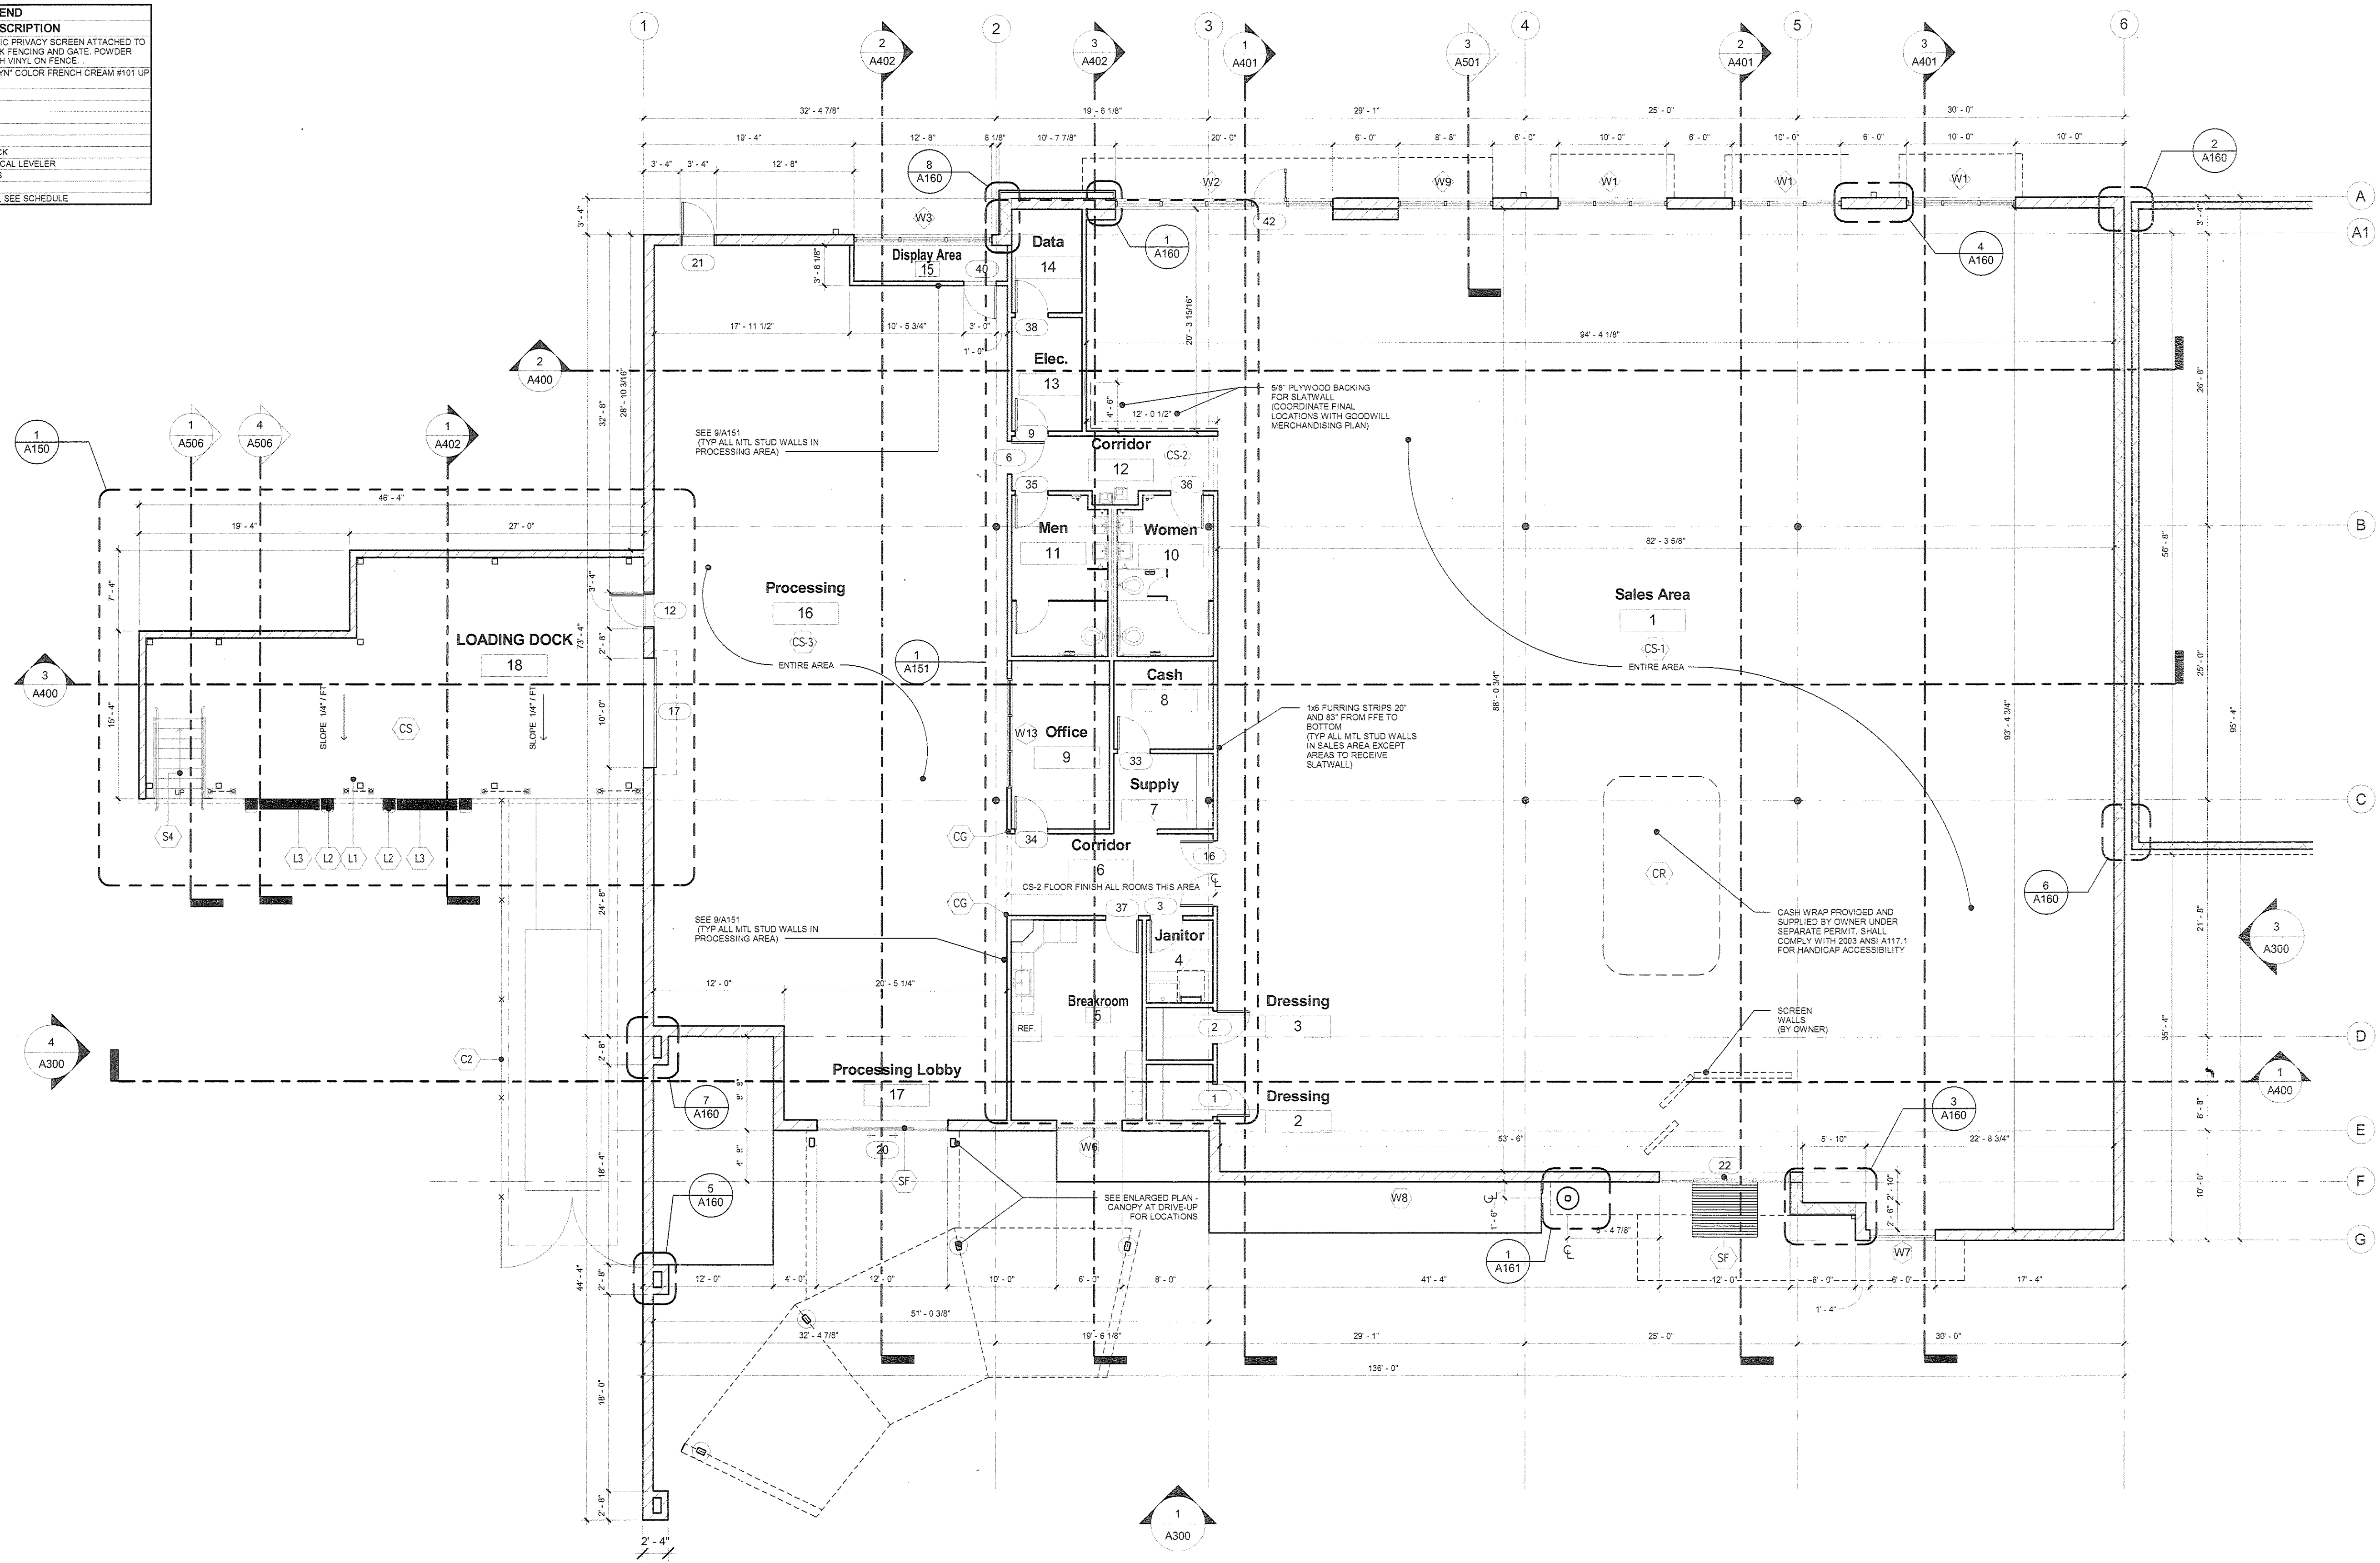

**1 FLOOR PLAN**  
 A100 1/8" = 1'-0"