


Industries of the Southern Piedmont

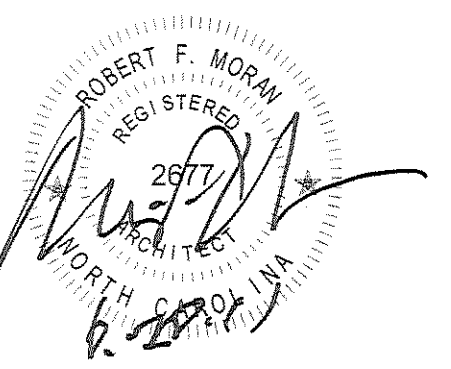

| Revisions | | |
|-----------|-------------|------|
| No. | Description | Date |
| | | |

GOODWILL RETAIL STORE

CAPSTONE COMMONS
 SHOPPING CENTER
 CHARLOTTE, NC

Project Number: 10015
 Issued for: FOR CONSTRUCTION
 Issue Date: 6/20/2011


DRAWING TITLE
FLOOR PLAN

SHEET NUMBER
A100

- FLOOR PLAN NOTES**
- SEE GENERAL NOTES ON A000
 - REFER TO SHEET A001 FOR WALL TYPES
 - ALL DIMENSIONS ARE FROM CENTER OF COLUMNS (COLUMN LINES) TO FINISH FACE OF WALLS U.N.O.
 - SEE FINISH SCHEDULE ON A150 FOR FINISHES.
 - SEE PROJECT SPECIFICATIONS FOR ADDITIONAL INFORMATION

LEGEND

| TAG | DESCRIPTION |
|------|--|
| C2 | HEAVY DUTY SOLID FABRIC PRIVACY SCREEN ATTACHED TO VINYL COATED CHAIN LINK FENCING AND GATE. POWDER COATED POSTS TO MATCH VINYL ON FENCE |
| CG | CORNER GUARD "ACROVYN" COLOR FRENCH CREAM #101 UP TO 4'-0" |
| CR | CASH WRAP, BY OWNER |
| CS | CONCRETE PAD |
| CS-1 | CONCRETE SYSTEM 1 |
| CS-2 | CONCRETE SYSTEM 2 |
| CS-3 | CONCRETE SYSTEM 3 |
| L1 | CONCRETE LOADING DOCK |
| L2 | LOADING DOCK MECHANICAL LEVELER |
| L3 | LOADING DOCK BUMPER |
| S4 | CONCRETE STAIR |
| SF | ALUMINUM STOREFRONT, SEE SCHEDULE |

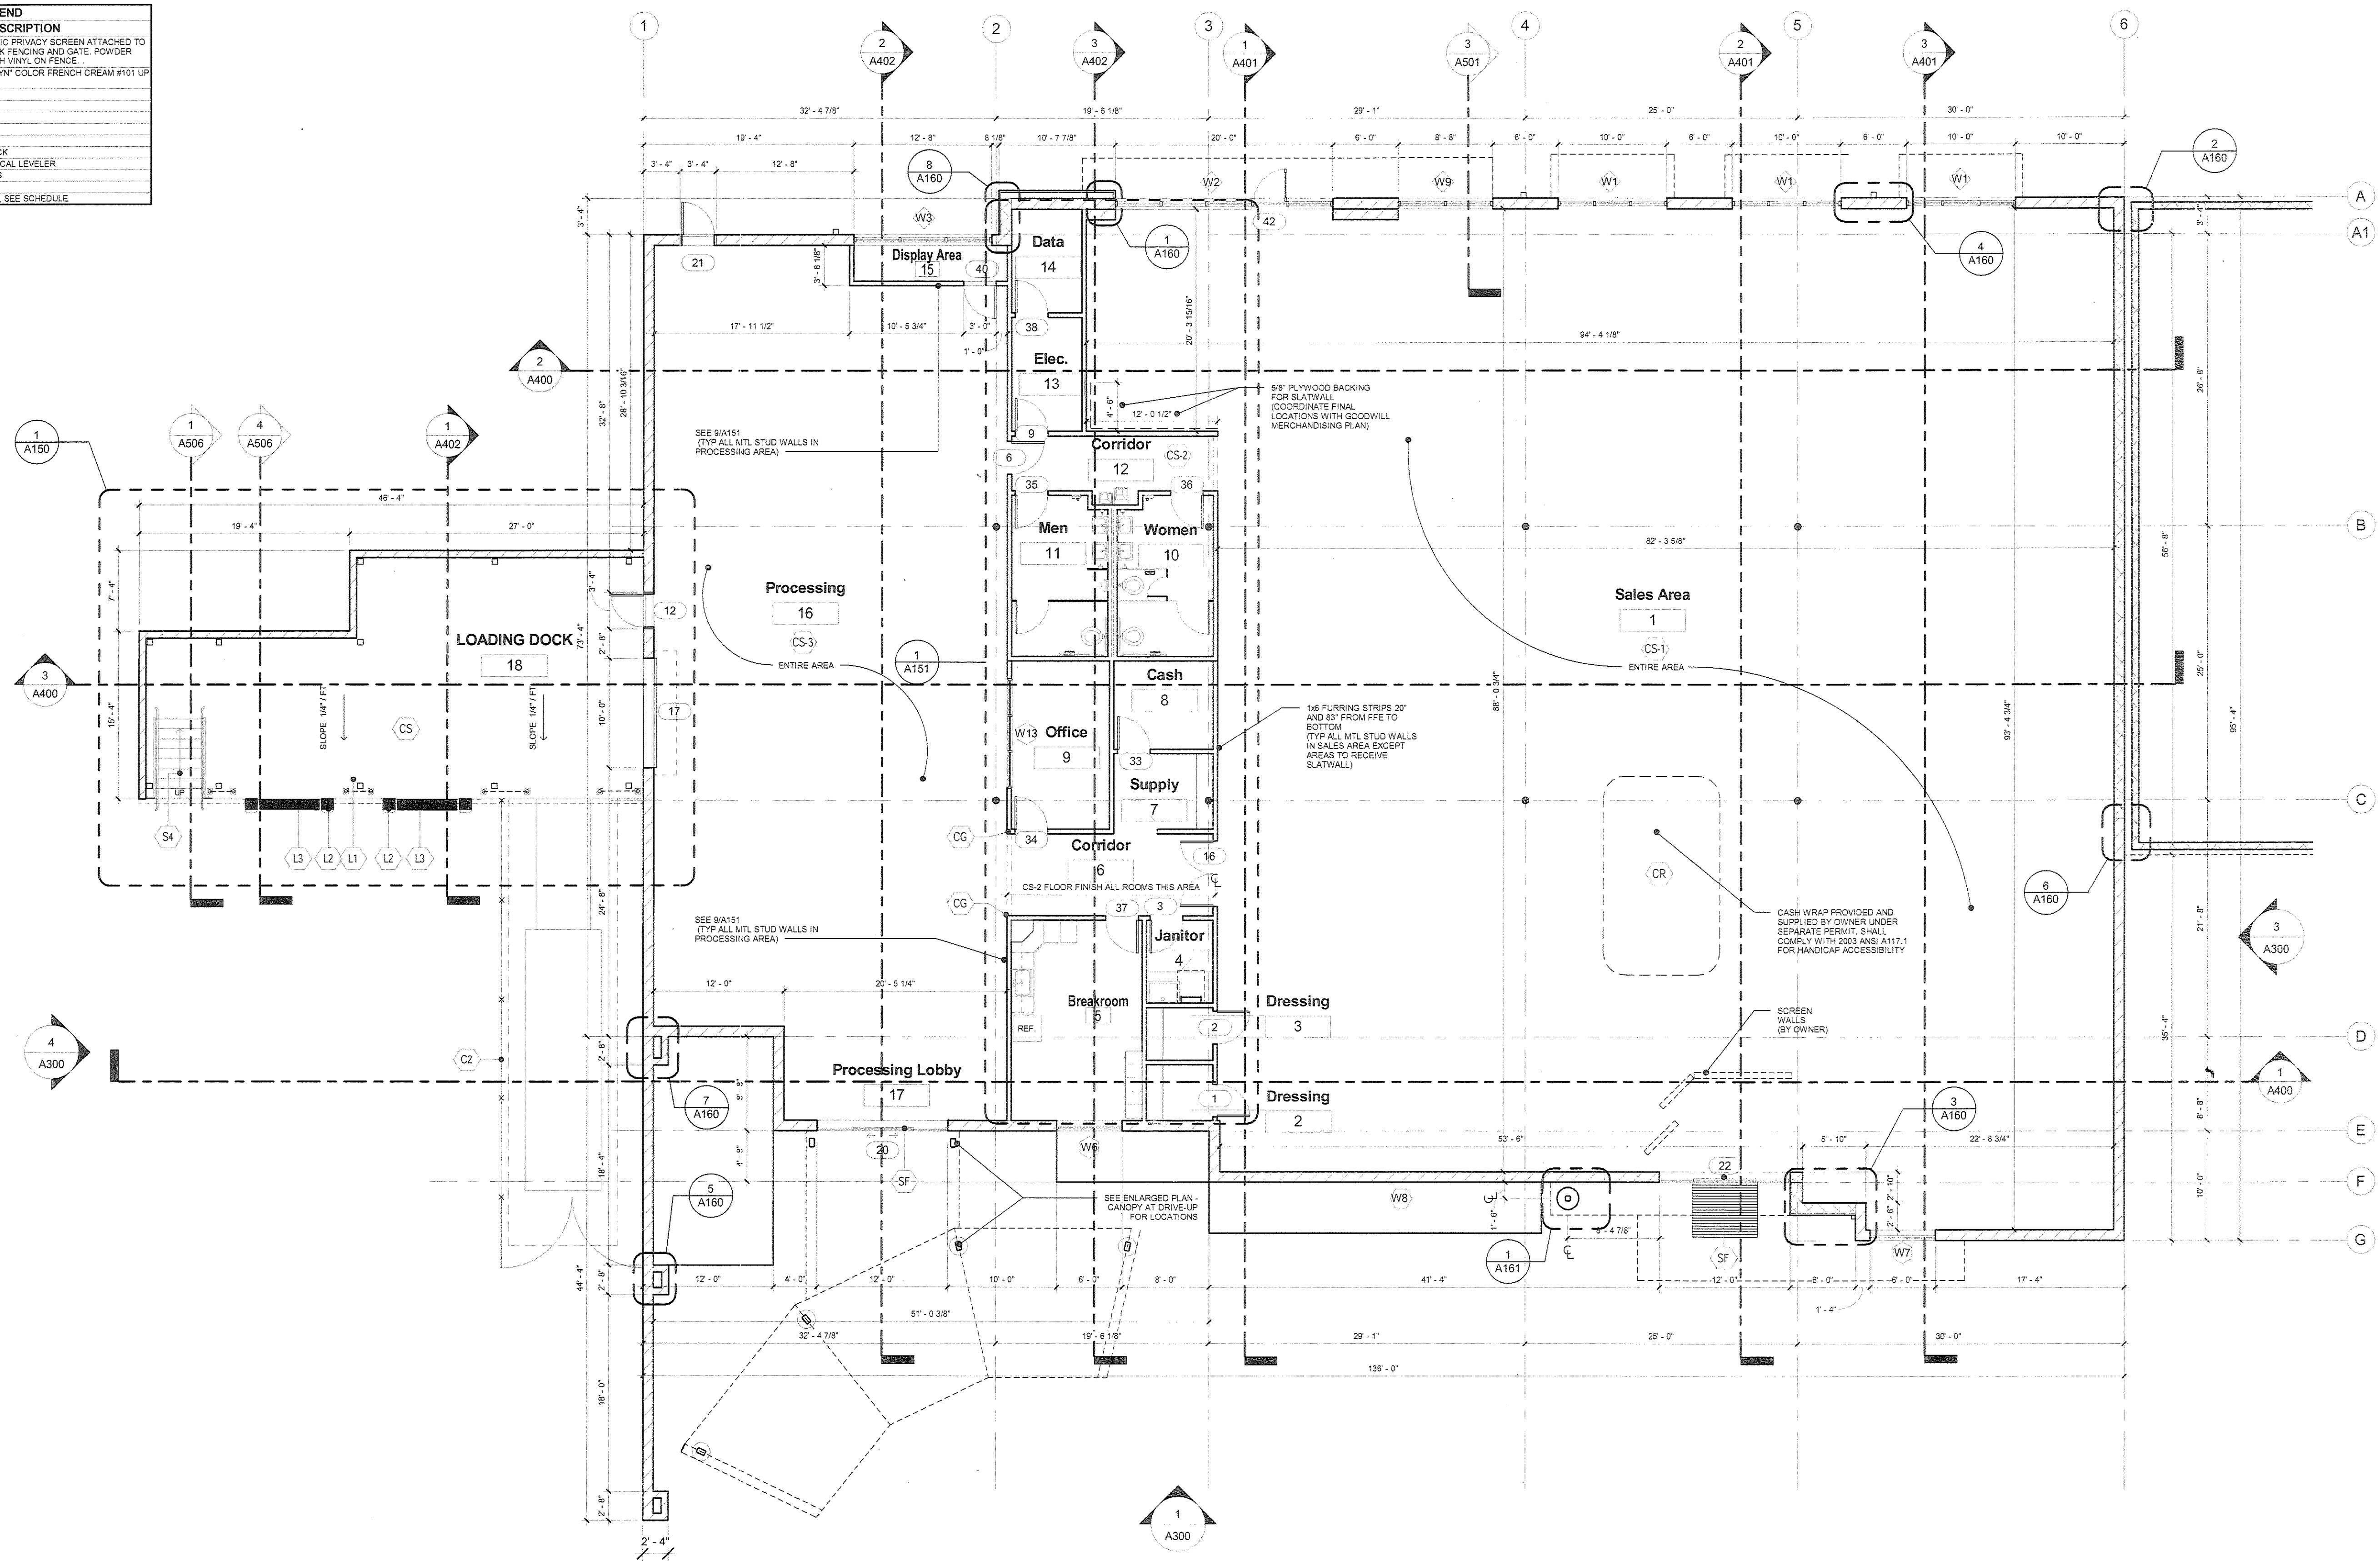

1 FLOOR PLAN
 A100 1/8" = 1'-0"