


C:\P093 05/02/08 STONEWILL SCALE = 3/32" = 1'-0"

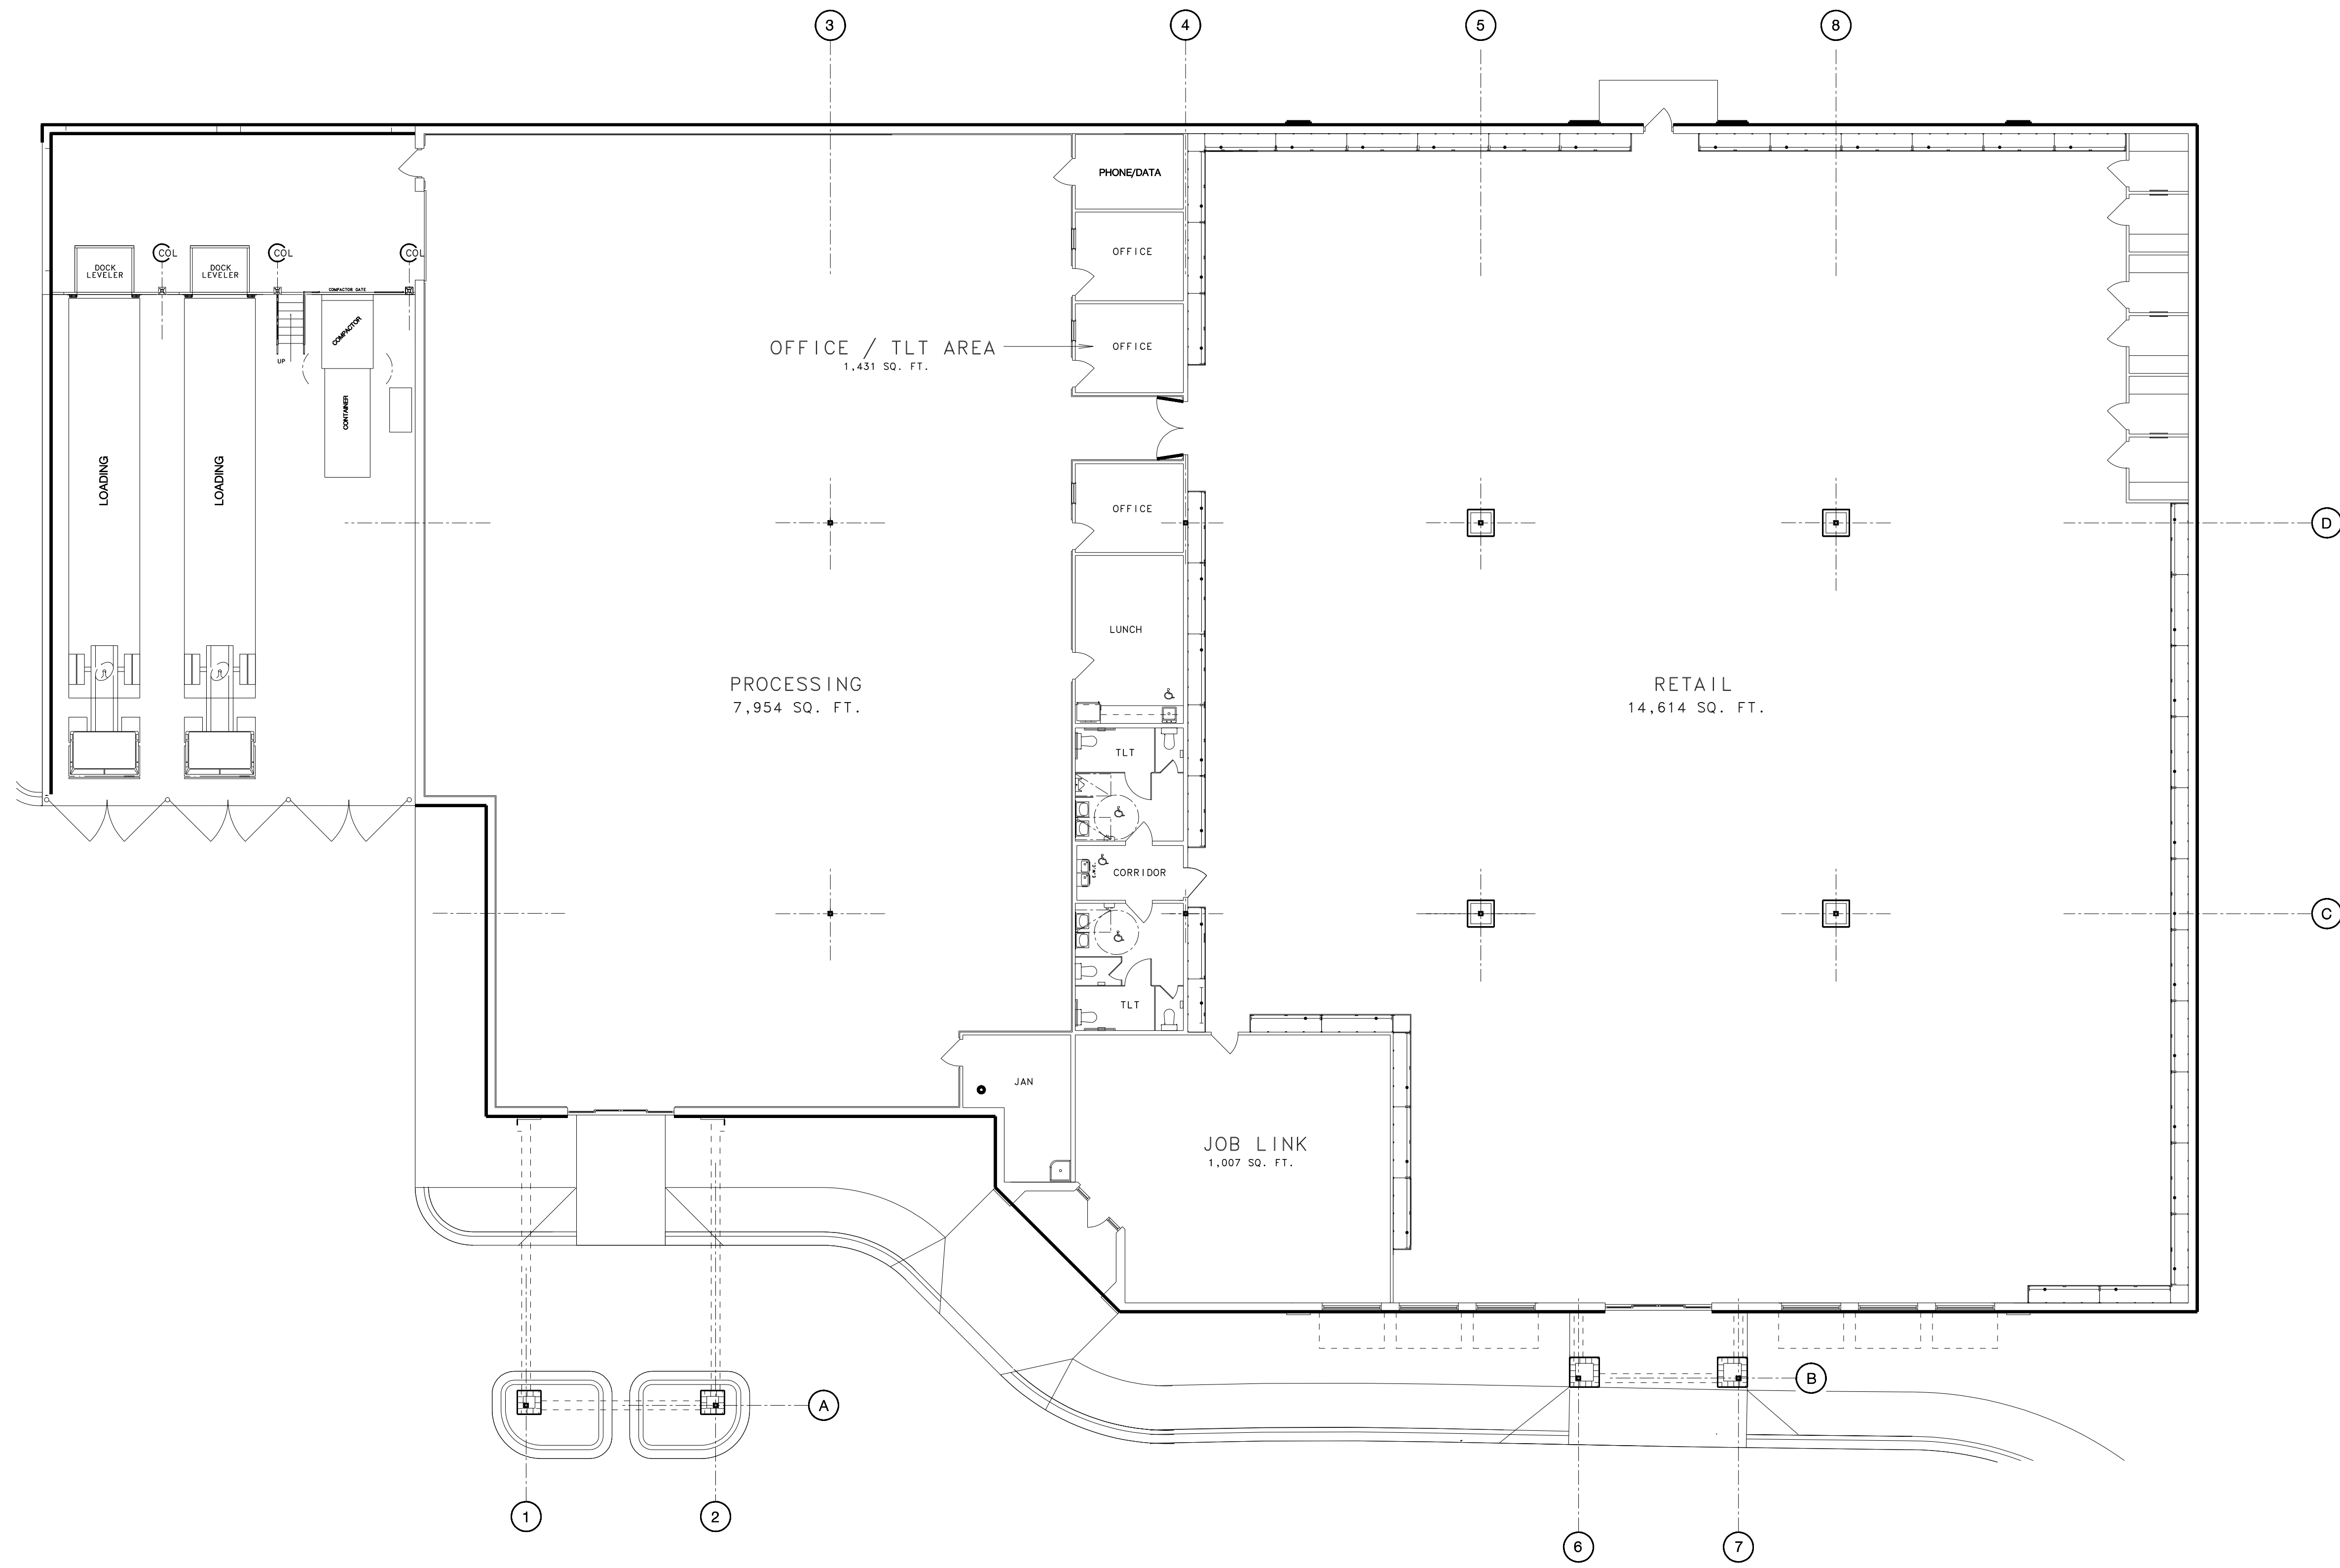

### FLOOR PLAN A


SCALE 3/32" = 1'-0"

DATE: 05/15/2008  
 COM. NO.: 071113  
 DRAWN BY: STONE  
 CHECKED BY: WILLIAMS

NOTES:  
 THESE DRAWINGS ARE PROTECTED UNDER FEDERAL COPYRIGHT LAWS.  
 NO PART OF THESE DRAWINGS IS TO BE REPRODUCED OR TRANSMITTED IN ANY FORM OR BY ANY MEANS, ELECTRONIC OR MECHANICAL, WITHOUT WRITTEN PERMISSION OF THE ARCHITECT.

SEAL

**WILLIAMS DESIGN, P.A.**  
 ARCHITECTS • PLANNERS  
 P.O. BOX 1150 704/732-4419  
 126 E. SYCAMORE LINCOLTON, N.C. 28092

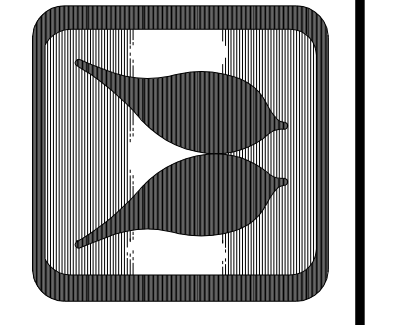

PRELIMINARY  
 NOT FOR  
 CONSTRUCTION

SEAL

A NEW FACILITY FOR:  
**GOODWILL INDUSTRIES**  
 BLUFFTON S.C.



SHEET  
 NO. A-1.0  
 071113PPA