



NOTES:
 1. REVISED FOR CONSTRUCTION DATED 10-30-08
 2. REVISED PER OWNER COMMENTS DATED 01-06-09

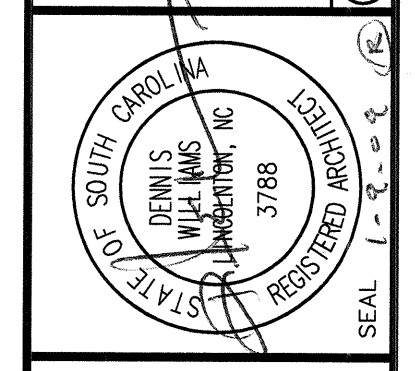

DENNIS E. WILLIAMS, A.I.A.
 P.O. DRAWER 1159 704/732-4515
 126 E. SYCAMORE LINCOLNTON, N.C. 28092

SEAL

A NEW FACILITY FOR:
GOODWILL INDUSTRIES FLORENCE S.C.

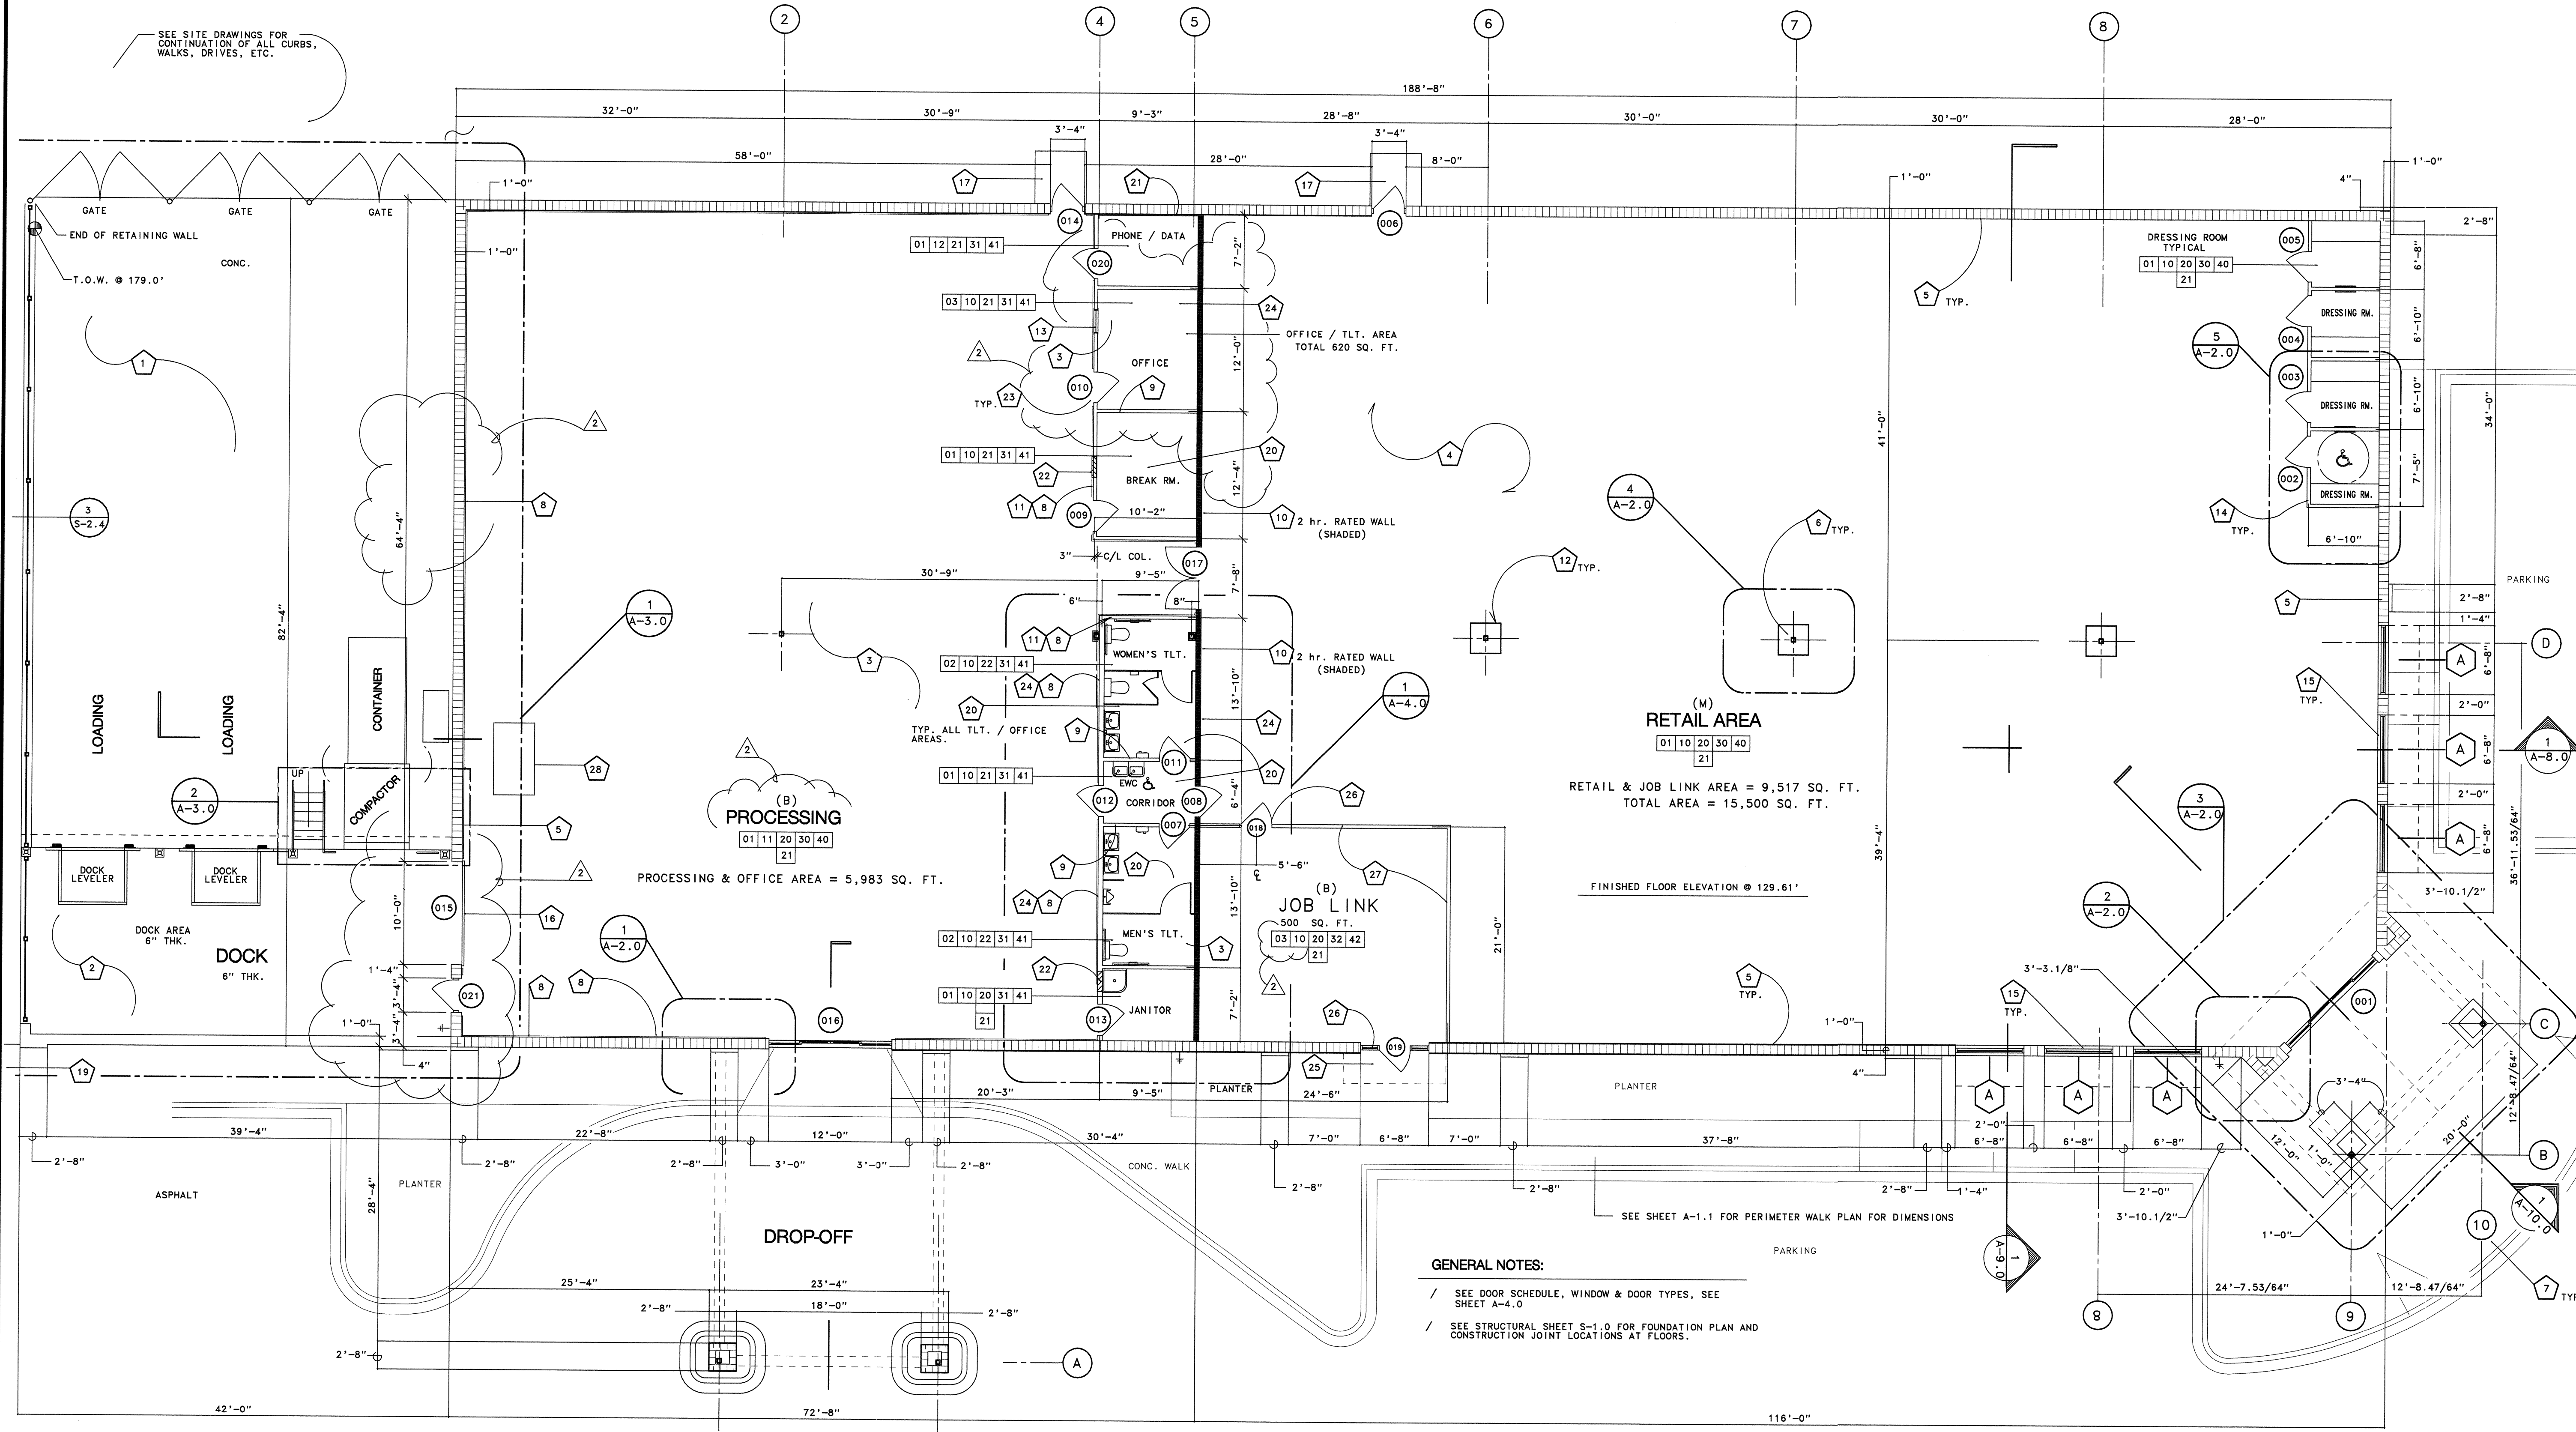

GENERAL NOTES:
 / SEE DOOR SCHEDULE, WINDOW & DOOR TYPES, SEE SHEET A-4.0
 / SEE STRUCTURAL SHEET S-1.0 FOR FOUNDATION PLAN AND CONSTRUCTION JOINT LOCATIONS AT FLOORS.

FLOOR PLAN
 SCALE 1/8" = 1'-0"

SYMBOL NOTES:

- 1 8" THK. 4,000 PSI CONC SLAB @ LOADING DOCK DRIVE - REINF. W/ 6x6:6x6 W.W.M. - SEE ENLARGED PLAN SHEET A-3.0
- 2 6" THK. 3,500 PSI CONC. SLAB @ DOCK - REINF. W/ 6x6:6x6 W.W.M. ON COMP. FILL.
- 3 6" THK. 3,500 PSI CONC. @ WAREHOUSE AREA - REINF. W/ 6x6:6x6 W.W.M. & 6 MIL. POLY V.B. OVER 4" STONE BASE.
- 4 4" THK. 3,500 PSI CONC. @ RETAIL AREA - REINF. W/ 6x6:10x10 W.W.M. OVER 6 MIL POLY V.B. OVER 4" STONE BASE - SEE FINISH SCHEDULE FOR REQUIRED FINISHES - TYP. ALL AREAS.
- 5 SPLIT/SMOOTH FACE CMU - SEE SECTIONS, DETAILS, & ELEVATIONS FOR TYPE & COLORS REQUIRED - TYP. ALL AREAS. FOAM ALL BUILDING WALLS AS PER SPECIFICATIONS - SEE S-2.0 FOR SEISMIC REINFORCING & FILL.
- 6 STRUCTURAL COLUMNS - SEE STRUCTURAL DRAWINGS.
- 7 4" THK. 3,000 PSI CONCRETE WALKS @ BUILDING - COORDINATE W/ SITE / CIVIL DRAWINGS FOR ADDITIONAL DETAIL.
- 8 CONT. 2x6s @ BASE & CHAIR RAIL LOCATED @ 42" A.F.F. (TOP) - SEE FINISH SCHEDULE - INSTALL TREATED 2xs ONTO BLOCK WALLS.
- 9 3.5/8" 20 GA. METAL STUDS @ 24" O.C. SPACING W/ C1" x 1" PURLINS & 3.1/2" F-G BATT INSULATION - COVER W/ 5/8" GYP. BD. (TYPE "X" @ TOILETS & JANITOR) - PAINTED - WALLS TO 10'-0" A.F.F. - SEE DETAIL 8 / A-2.0
- 10 8" - 20 GA. METAL STUDS @ 24" O.C. SPACING W/ [1" x 1" PURLINS + 3.1/2" F-G BATT INSUL. - COVER W/ 2 LAYERS OF TYPE "X" 5/8" GYP. BD. - PAINTED - WALLS SEALS TO DECK - 2 hr. RATED WALL - SEE DETAIL 7 / A-2.0
- 11 3.5/8" - 20 GA. METAL STUDS @ 24" O.C. SPACING W/ [1" x 1" PURLINS + 3.1/2" F-G BATT INSUL. - COVER W/ 2 LAYERS OF TYPE "X" 5/8" GYP. BD. - PAINTED - SEE DETAIL 6 / A-2.0
- 12 BOX-IN STRUCTURAL COLUMNS W/ 3.5/8" METAL STUDS & 5/8" GYP. BD. - SEE DETAIL 4 / A-2.0
- 13 2'-2" w x 3'-6" h 1/4" THK. TEMP GLASS IN WOOD CASE FRAME - ALIGN W/ DOOR HEADS.
- 14 DRESSING ROOM WALLS TO EXTEND UPTO 9'-0" +/- A.F.F. - GAP W/ 1x PAINTED BOARD AND 2" CASING SKIRT.
- 15 INSTALL 3/4" PLYWOOD OR "OSB" WINDOW SILL - COVERED ON ALL SIDES WITH PLASTIC LAMINATE & CAULK TO WINDOW FRAME - COLORS AS SELECTED.
- 16 OVERHEAD CAN DOOR W/ VINYL STRIP DOOR CURTAIN - SEE DOOR SCHEDULE & DOOR TYPES SHEET A-4.0.
- 17 5' x 5' x 4" THK. 3,500 CONC. PAD @ REAR ENTRY - REINF W/ 6x6:10x10 W.W.M.
- 18 SLOPED TOP RETAINING WALL
- 19 END OF CONCRETE WALK - SEE SITE PLANS & A-1.1
- 20 FRAME CEILINGS @ 9'-0" A.F.F. WITH 8" 18 GA. 800 CSJ @ 24" O.C. ALIGN OVER STUDS & APPLY 5/8" GYP. BD. CLG. (PAINTED) & INSULATE W/ 6" F-G BATTS - TYPICAL.
- 21 INSTALL 3/4" HAT CHANNELS ONTO BLOCK WALL & COVER WALL W/ 3/4" THK. FIRE RETARDANT PLYWOOD FOR PHONE BD. (PAINTED) - SEE SCHEDULE.
- 22 PROVIDE 24" w. x 24" h. HINGED ACCESS PANEL @ 10'-0" A.F.F. 3/4" PLYWOOD W/ LATCH & WOOD CASING - PAINT OUT TO MATCH WALL.
- 23 SEE TYPICAL FRAMING @ STUDWALLS FOR DOORS SHEET A-4.0
- 24 6" 20 GA. METAL STUDS @ 24" O.C. SPACING W/ C1" x 1" PURLINS + 3.1/2" F-G BATT INSUL. - COVER W/ 5/8" GYP. BD. (PAINTED) SEE DETAILS SHEET A-2.0
- 25 EXTEND 4" CONC. WALK UPTO DOOR #019 AS SHOWN.
- 26 INSTALL AL. STOREFRONT DOOR & FRAME THIS LOCATION - SEE SCHEDULE
- 27 INSTALL 20 GA. METAL STUDS @ 24" O.C. SPACING @ JOB LINK AREA - EXTEND TO DECK & INSTALL 5/8" GYP. BD. TYP. BOTH SIDES. (EXTEND GYP. BD. FULL HGT. ON BOTH SIDES OF WALL) W/ PURLINS.
- 28 APPROXIMATE BAILER LOCATION - VERIFY W/ OWNER PRIOR TO ELECTRICAL INSTALLATION - SEE ELEC.

FINISH SCHEDULE

FLOOR	CEILING	CEILING HGT.
BASE	WALLS	
01	CONCRETE - POLISHED, SEE SPECIFICATIONS.	
02	12" x 12" x 1/8" VCT - SEE SPECIFICATIONS	
03	CARPET TILES AS SELECTED - SEE SPECIFICATIONS	
BASE:		
10	4" RUBBER COVE	
11	2x6 BASE + 2x6 CHAIR RAIL BUMPER STRIPS @ 42" A.F.F. - CONT. PAINTED - INSTALL TREATED 2xs ONTO BLOCK WALLS.	
12	NONE	

GENERAL NOTES:

1. EXTEND GYP. BD. ON INTERIOR WALLS FULL HGT - SEE SCHEDULE BELOW
 2. PURLINS TO BE INSTALLED IN ALL STUD WALLS @ MIDPOINT, SEE SECTIONS.
 3. COORDINATE ALL FINISHES LISTED WITH SPECIFICATIONS & ARCHITECT.
- WALLS:**
- 20 INTERIOR MASONRY WALLS, PAINTED PER SPECIFICATIONS.
 - 21 5/8" GYP. BD. PRIME + TWO COATS LATEX SEMI-GLOSS AS PER SPECIFICATIONS.
 - 22 FRP PANELS ON FRAME WALLS TO CEILING OVER 5/8" MOISTURE RESISTANT GYP. B D.
- CEILING:**
- 30 EXPOSED OPEN CEILINGS - PAINTED (DRY FOG WHITE)
 - 31 5/8" GYP. BD. - PAINTED FINISH.
 - 32 LAY-IN - 2x4 GRID W/TILES AS SELECTED.
- CEILING HGT:**
- 40 15'-4" @ EXPOSED OPEN CEILING TO DECK SLOPES TO 13'-4" @ REAR WALL.
 - 41 9'-0" @ GYP. BD. CEILINGS.
 - 42 10'-0" +/- A.F.F.

CVR125 03/29/95 STONE SCALE = 1/8" = 1'-0"