


C:\P125_03\29\95 STONE SCALE = 1/8" = 1'-0"

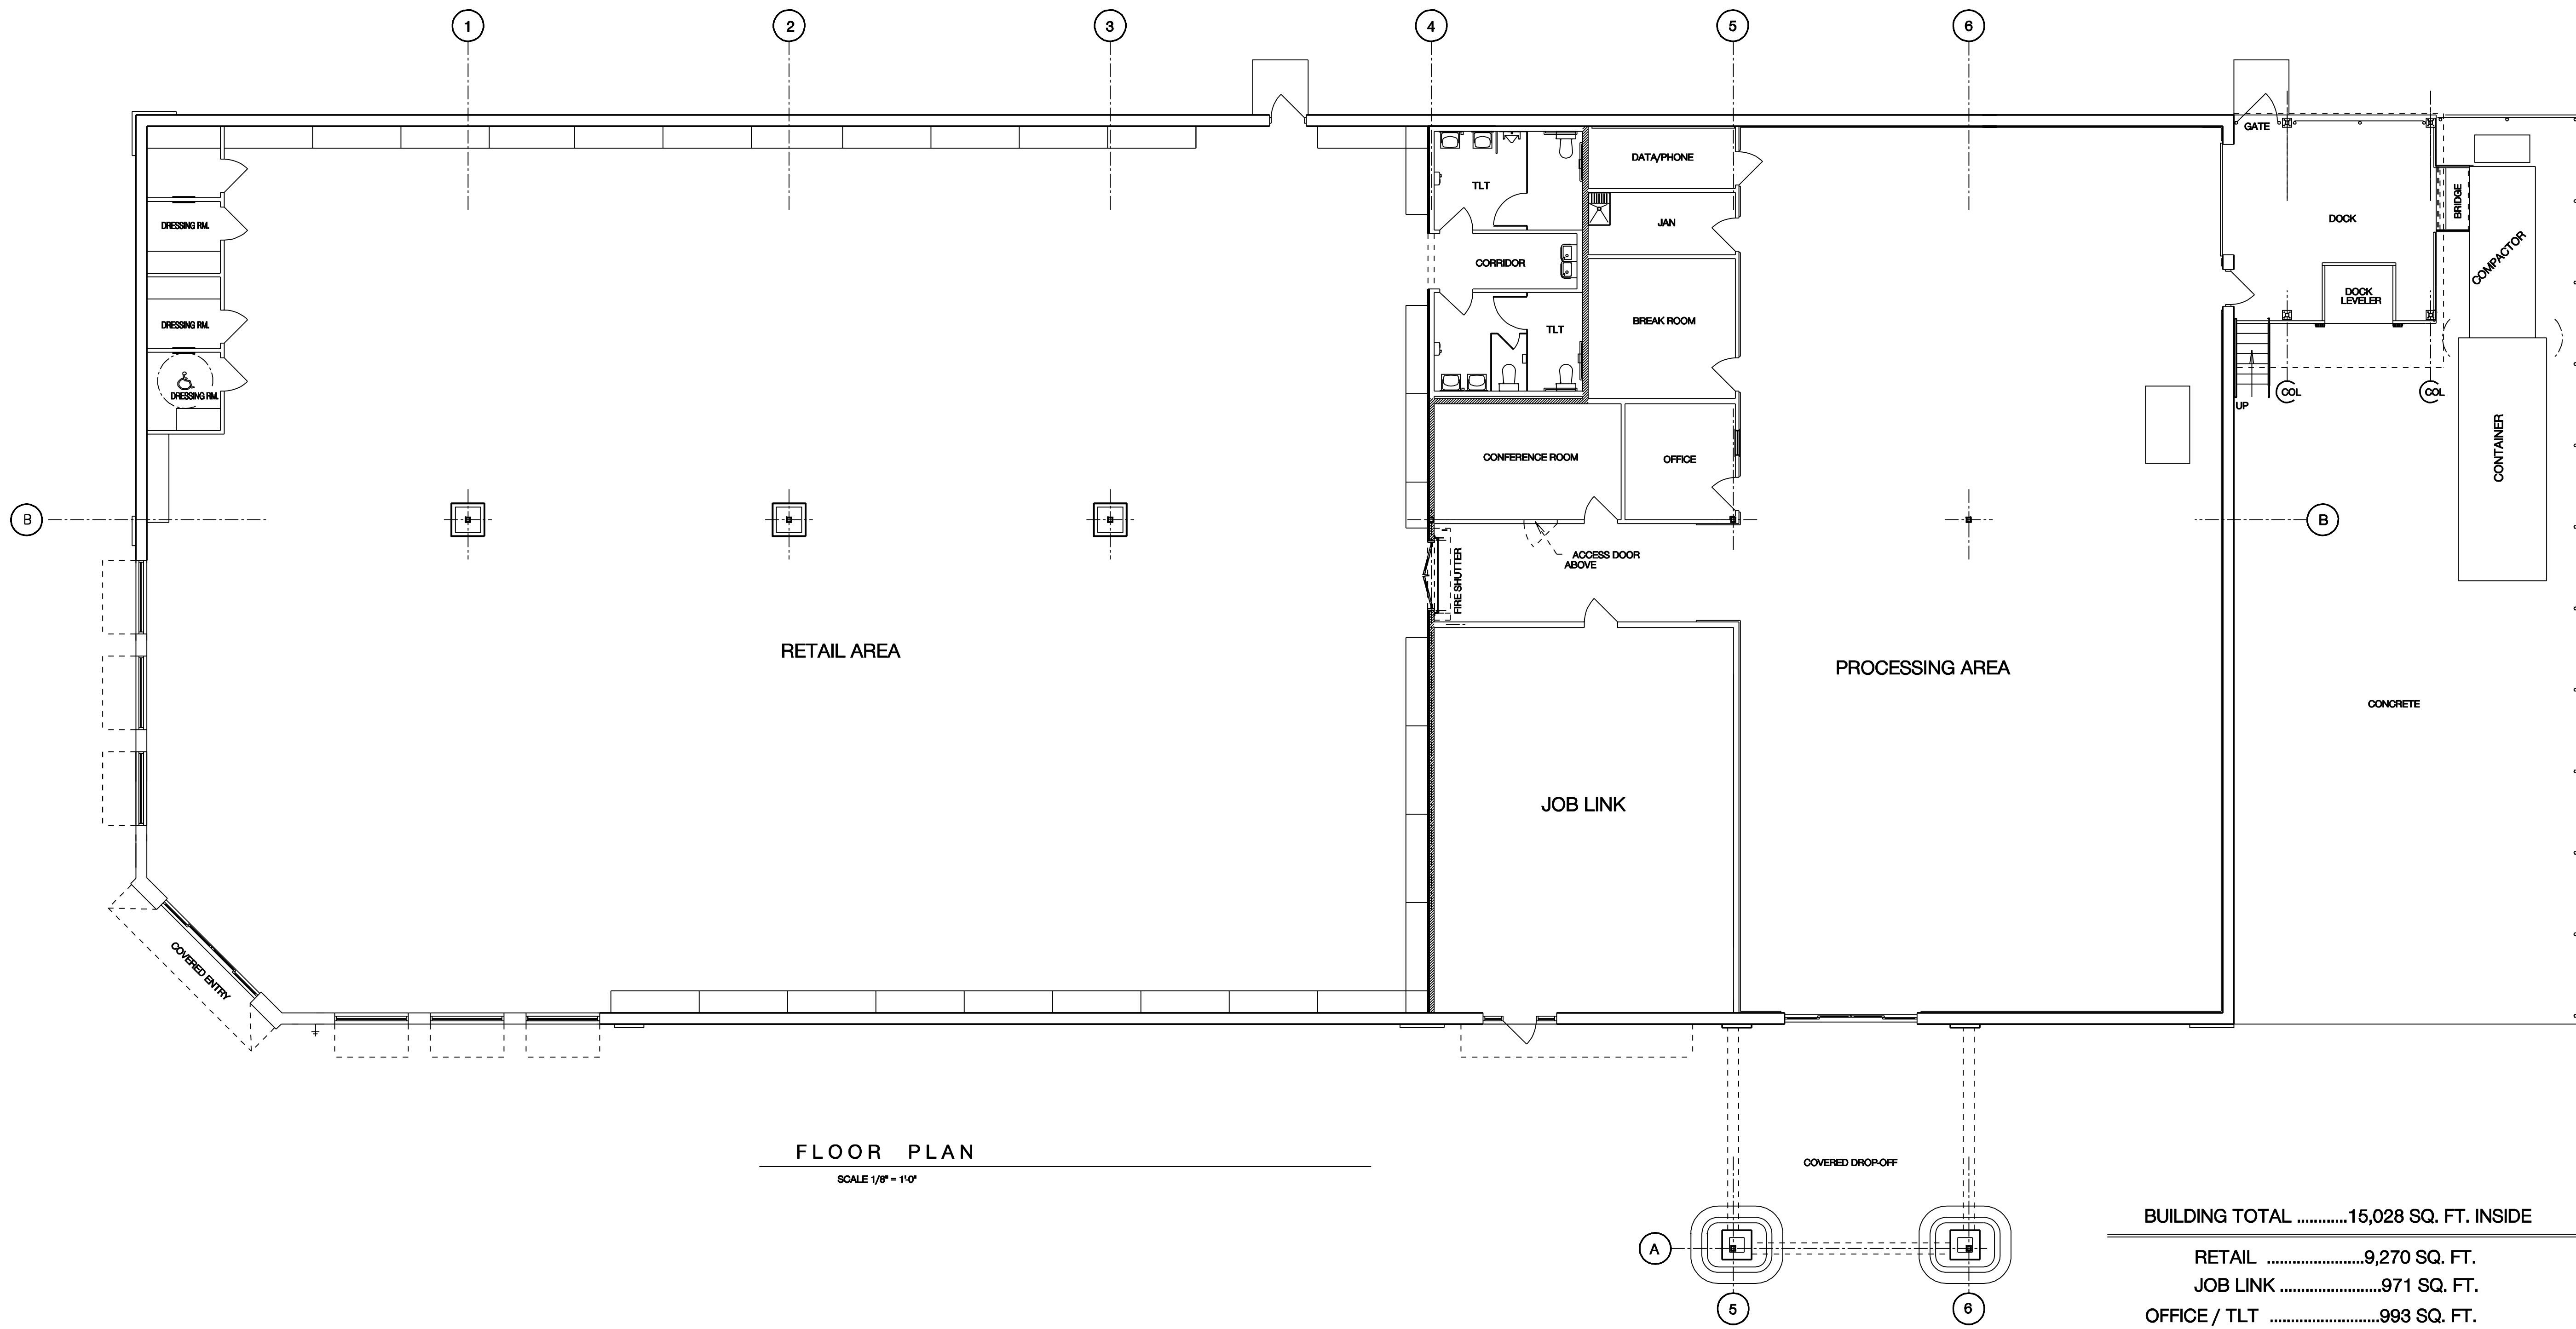


FLOOR PLAN
SCALE 1/8" = 1'-0"



BUILDING TOTAL15,028 SQ. FT. INSIDE
RETAIL9,270 SQ. FT.
JOB LINK971 SQ. FT.
OFFICE / TLT993 SQ. FT.
PROCESSING3,794 SQ. FT.

DATE: 11/19/2011
 COMM. NO.: 110890
 DRAWN BY:
 CHECKED BY: WILLIAMS

NOTES:
 THESE DRAWINGS ARE PROTECTED UNDER FEDERAL COPYRIGHT LAWS.
 PERMISSION TO REPRODUCE WITHOUT WRITTEN PERMISSION OF THE ARCHITECT

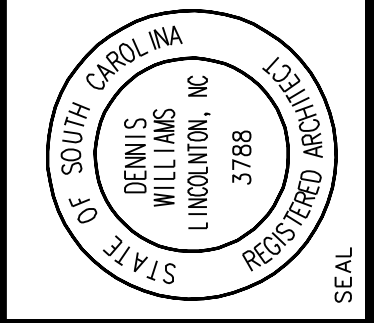

WILLIAMS DESIGN, P.A.
 ARCHITECTS • PLANNERS
 P.O. DRAWING DESK
 126 E. STANFORD LINDOLTON, N.C. 28092
 704/735-4411

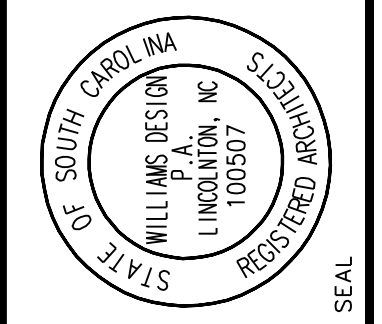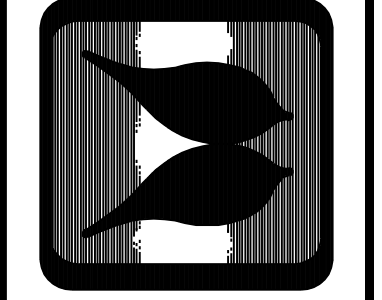

A NEW FACILITY FOR:
GOODWILL INDUSTRIES
 ORANGEBURG, S.C.

FLOOR PLAN
 SHEET NO. A-1.0
 110890BASE