



1  
A2.1  
FLOOR PLAN (24,891 SQUARE FEET)  
3/32" = 1'

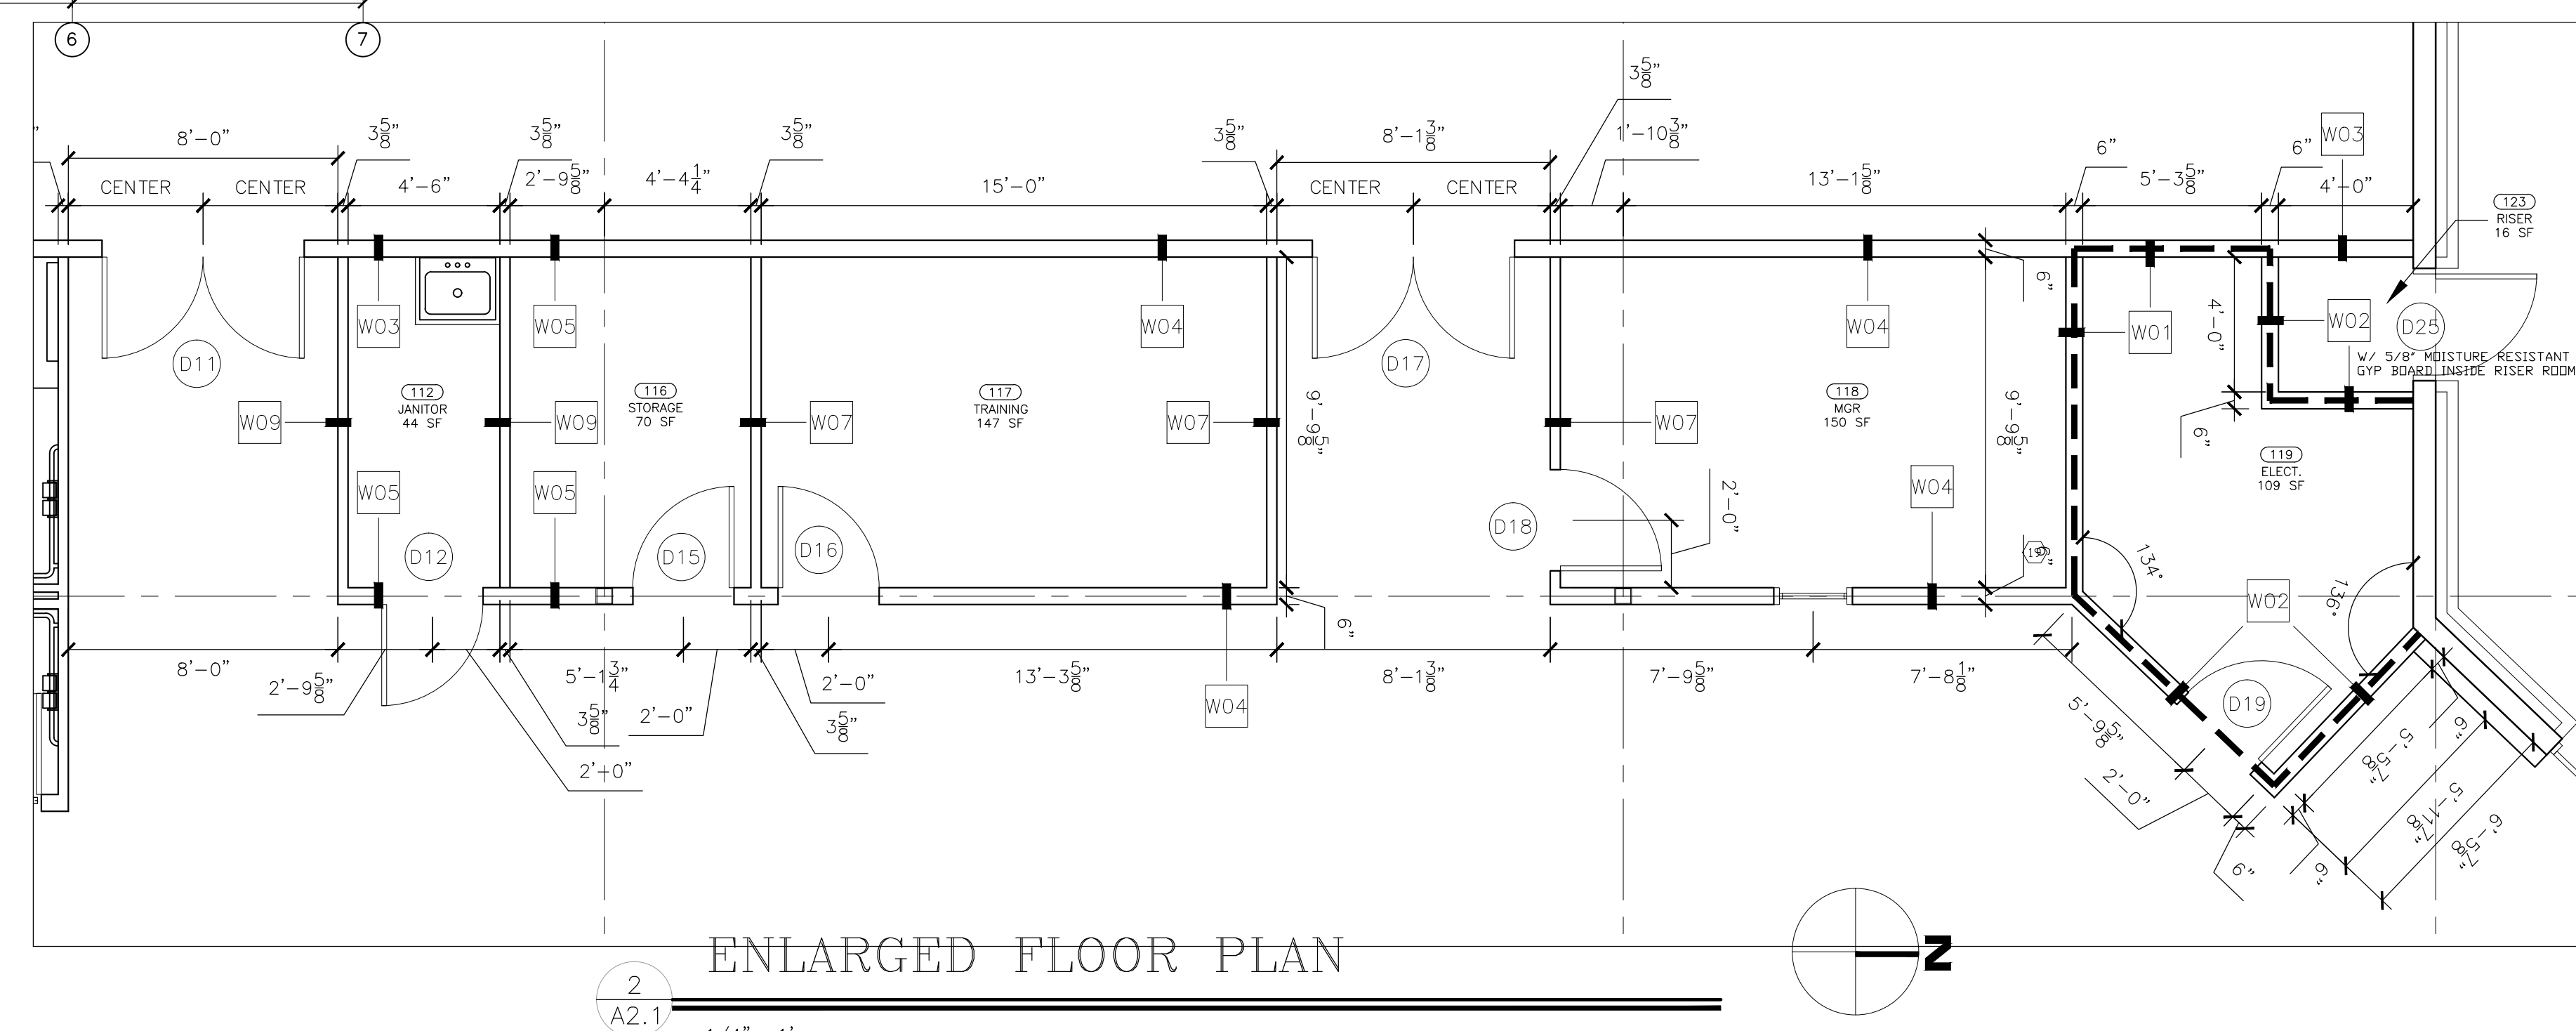

2  
A2.1  
ENLARGED FLOOR PLAN  
1/4" = 1'

**LEGEND - SHEET A2.1 ONLY**

01	CORNERS TO RECEIVE 3" STAINLESS STEEL FLUSH MOUNT CORNER GUARDS (InPro Corporation) STAIN FINISH 42" A.F.F.
02	6" Ø SCH 40 STEEL PIPE BOLLARD FILLED WITH CONCRETE PAINT SAFETY YELLOW
03	PAINT COLUMNS IN PROCESSING WITH SAFETY YELLOW UP TO 8'-0"
04	COLUMNS IN SALES TO BE WRAPPED BRUSHED STAINLESS STEEL 8'-0" A.F.F.
05	3' 8" HIGH 8" CMU WALL WITH FSC CERTIFIED 1"x10" WOOD CAP SEE FINISH SCHEDULE FOR PAINT FINISH
06	GC TO PROVIDE AN INSTALL TUFF BOARD ON SALES WALLS FOR SHELF ATTACHMENT. COORDINATE WITH OWNER
07	GC TO INSTALL OWNER SUPPLIED WALL SLAT BOARD. COORDINATE WITH OWNER
08	ROOF ACCESS (LADDER)
09	GC SHALL NOTIFY ARCHITECT OF ANY DISCREPANCIES BETWEEN CIVIL AND ARCHITECTURAL DRAWINGS
10	LEED STORAGE AND COLLECTIONS OF RECYCLABLES BINS PROVIDED BY OWNER
11	LEED 10'-0" x 6'-0" FLOOR MAT BY OWNER
12	FIRE EXTINGUISHER AND BRACKET PATH OF TRAVEL TO AN EXTINGUISHER IS LESS THAN 75' FROM ANY POINT

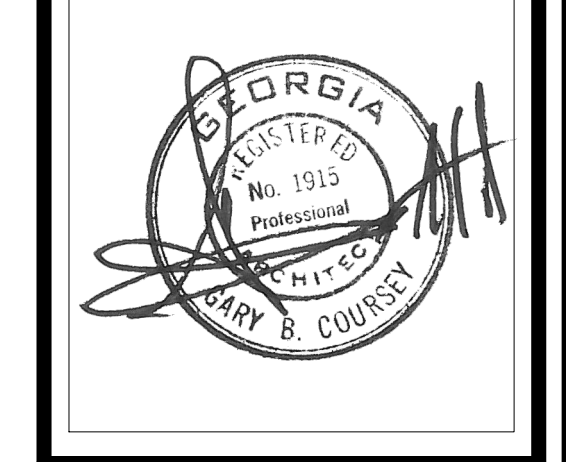

DATE	08-12-13
ISSUE FOR PERMIT	

NOTE: ALL WORKMANSHIP, MATERIALS, AND OTHER WORK PRODUCTS OF GARY B. COURSEY & ASSOCIATES ARCHITECTS, INC. SHALL BE SUBJECT TO INSPECTION AND REMAIN THE PROPERTY OF GARY B. COURSEY & ASSOCIATES ARCHITECTS, INC. WHETHER THIS PROJECT IS COMPLETED OR NOT. COPYRIGHT © AS OF DATE OF PRINTING.

THE FOLLOWING DOCUMENTS ARE AS-BUILT DOCUMENTS PREPARED BY THE ARCHITECT AND SHALL BE MAINTAINED BY THE ARCHITECT. ALL DOCUMENTS SHALL BE MADE AVAILABLE TO THE ARCHITECTS UNKNOWN TO THE ARCHITECTS.

date: APRIL 22, 2013  
 commission # 2012-66  
 DRAWN BY: B. SODDUTH  
 CHECKED BY: G. COURSEY

GOODWILL OF NORTH GEORGIA, INC.  
 2155 PIEDMONT ROAD  
 ATLANTA, GEORGIA 30324

PIEDMONT COMPANIES  
 A CURTIS GROUP COMPANY

FLOOR PLAN

sheet  
**A2.1**