

- BASE INFORMATION NOTES:**
1. TAX PARCEL # PORTION OF 201-231-16
  2. BOUNDARY SURVEY INFORMATION FOR PARCEL 201-231-16 WAS TAKEN FROM A SURVEY BY R.B. PHARR DATED 10/28/05.
  3. OVERALL SHOPPING CENTER PLAN, PHASE I AND FUTURE PHASE, WAS OBTAINED FROM CHAS. H. SELLS, INC.

Project Manager  
AHS  
Date XX  
Checked By  
TD  
Date XX  
Project Number  
05066



DPR ASSOCIATES  
Landscape Architects  
Planners & Engineers  
420 Hawthorne Lane  
Charlotte, NC 28204  
704-382-1904

STOP SIGN  
BANK SIGN  
MAIL BOX  
PAINTED CROSSWALK  
SIDEWALK  
5' SIDEWALK

FUTURE PARKING  
ILK  
AMC  
C&G

PAINTED CROSSWALK  
ER

PAINTED CROSSWALK  
ER

**GOODWILL SITE PLAN**  
CHARLOTTE, NORTH CAROLINA  
FOR  
**PIEDMONT COMPANIES, INC.**

DATE: 1-18-06

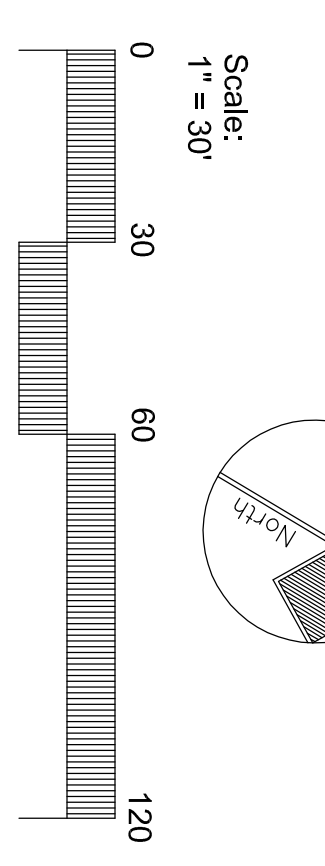

Scale: 1" = 30'  
Sheet Number  
**SK-1**