


VICINITY MAP - NOT TO SCALE

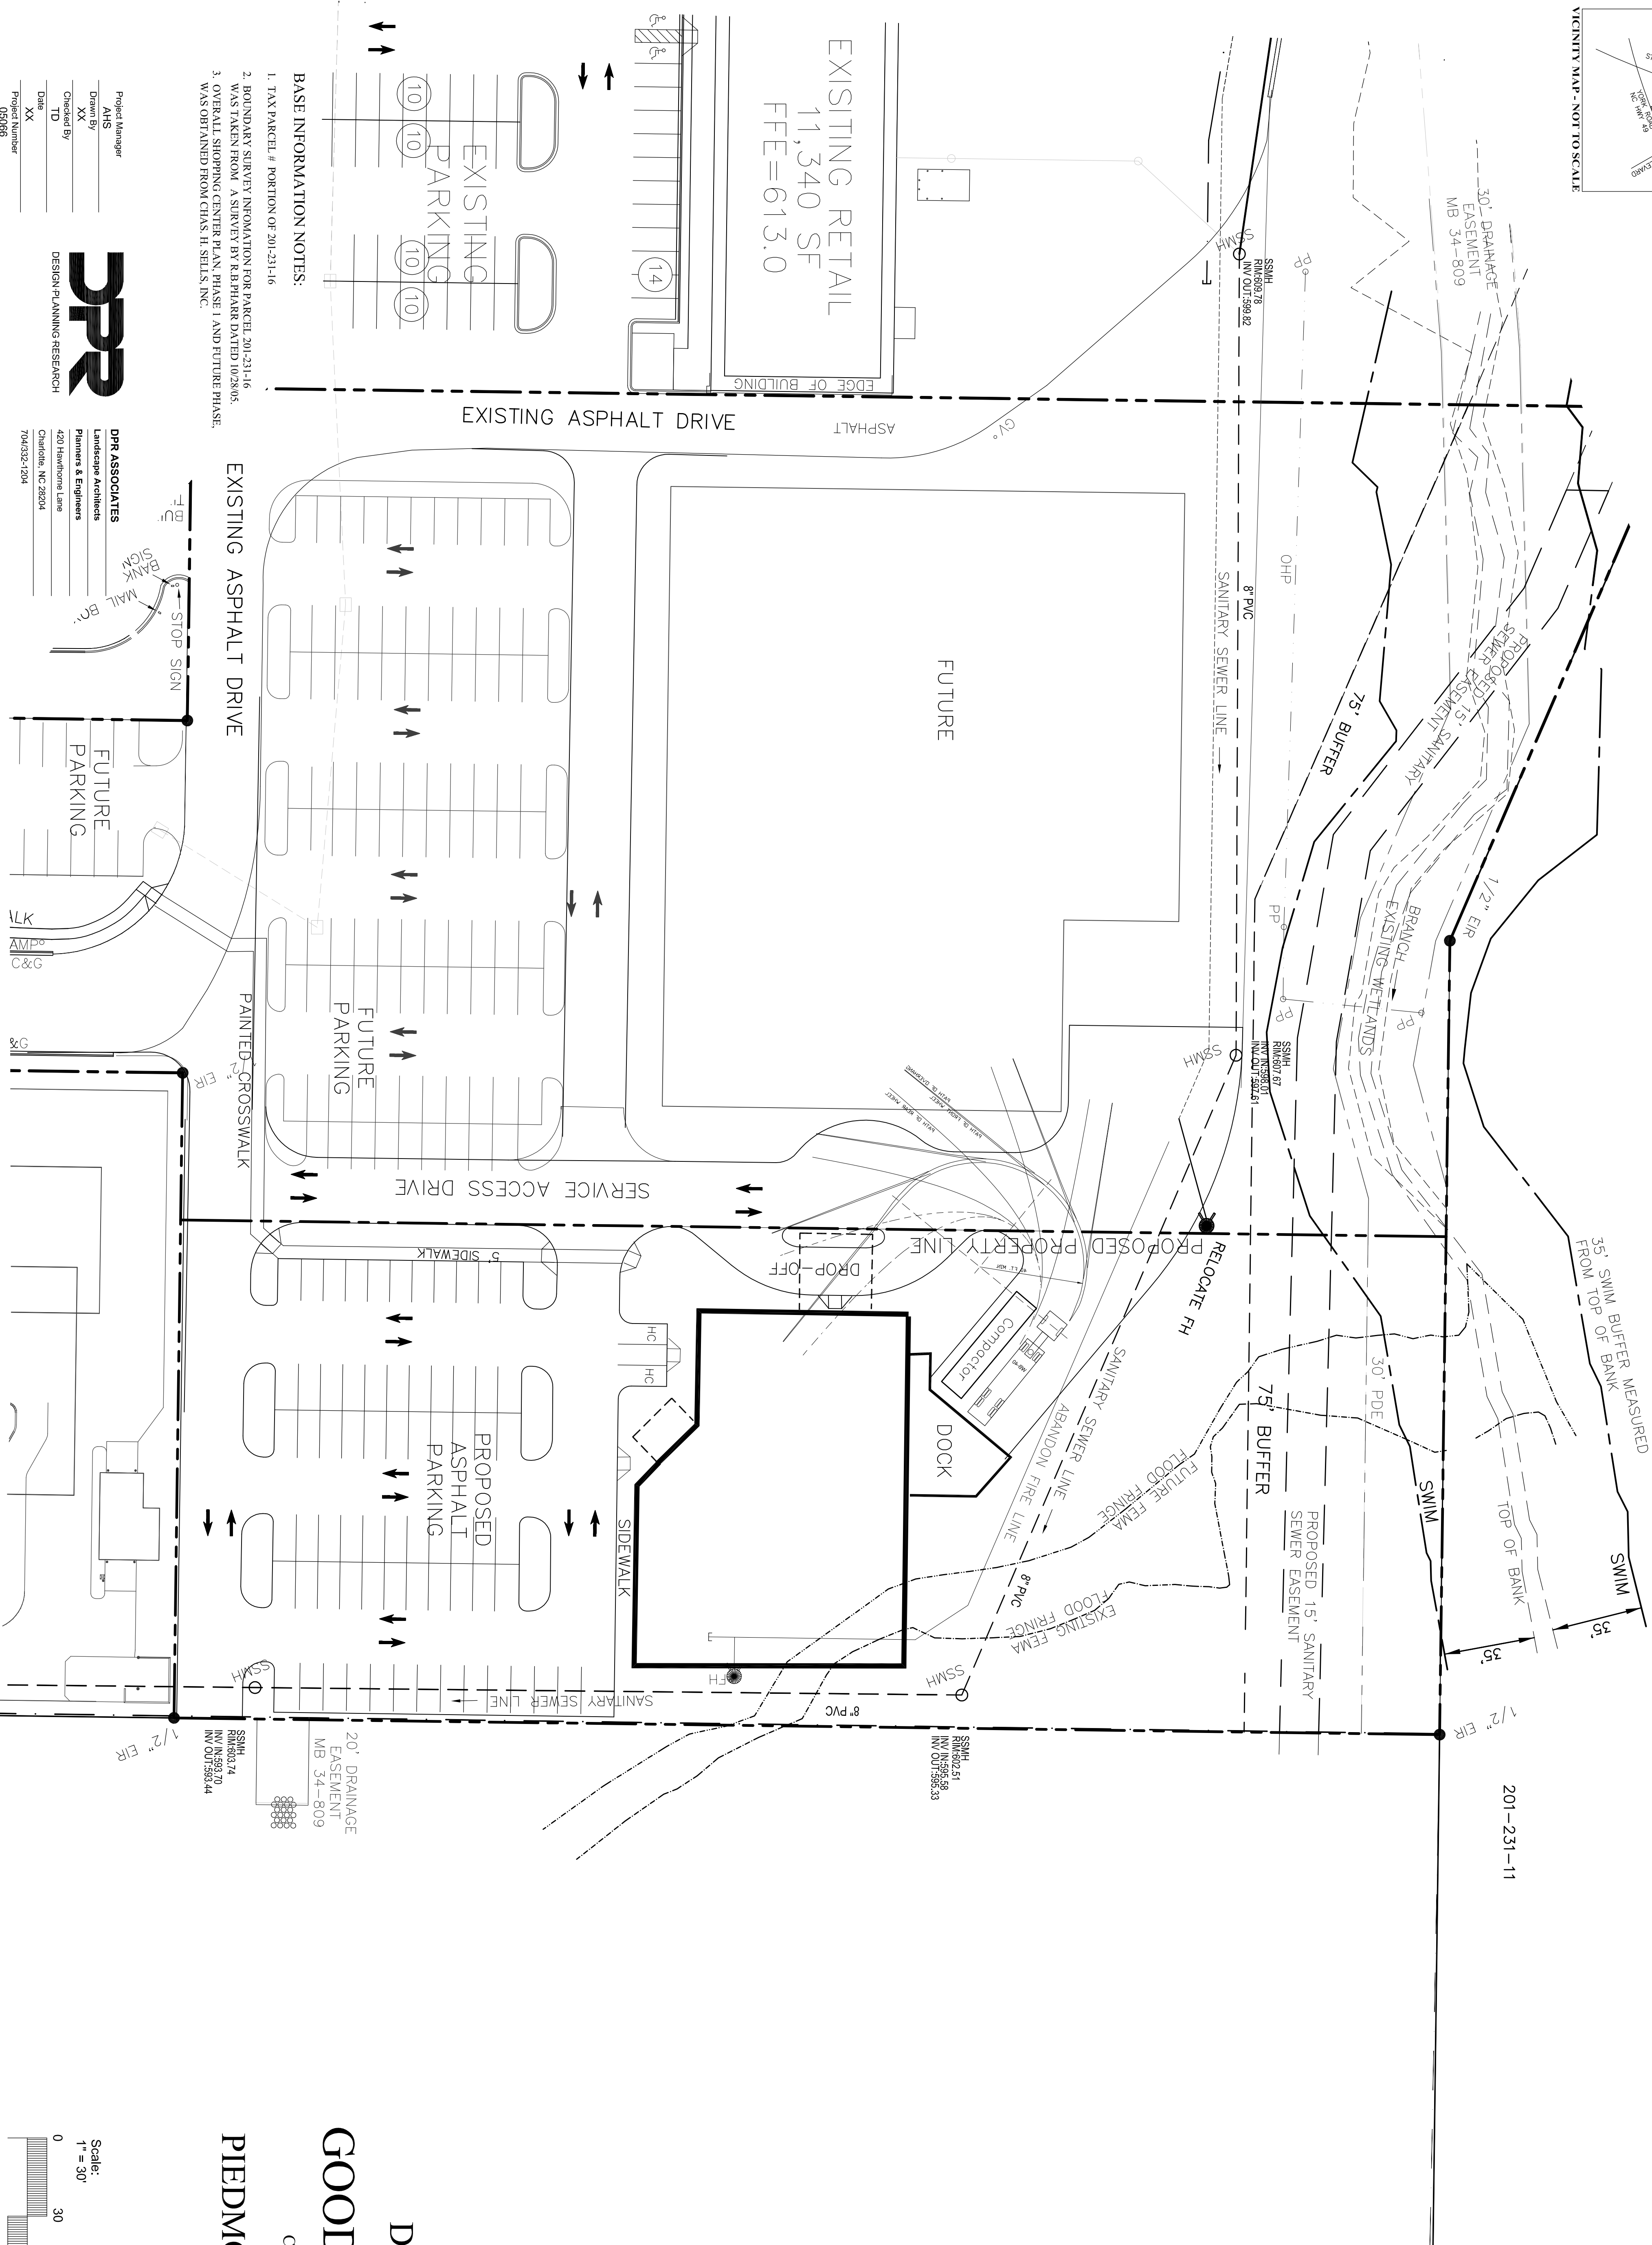

- BASE INFORMATION NOTES:**
1. TAX PARCEL # PORTION OF 201-231-16
 2. BOUNDARY SURVEY INFORMATION FOR PARCEL 201-231-16 WAS TAKEN FROM A SURVEY BY R.B. PHARR DATED 10/28/05.
 3. OVERALL SHOPPING CENTER PLAN, PHASE I AND FUTURE PHASE, WAS OBTAINED FROM CHAS. H. SELLS, INC.

Project Manager
AMS
Date XX
Checked By
TD
Date XX
Project Number
05066



DPR ASSOCIATES
Landscape Architects
Planners & Engineers
420 Hawthorne Lane
Charlotte, NC 28204
704-382-1904

STOP SIGN
BANK SIGN
MAIL BOX
PAINTED CROSSWALK
SIDEWALK
5' SIDEWALK

FUTURE PARKING
ILK
AMC
C&G

PAINTED CROSSWALK
ER
&G

RELOCATE FH
DROP-OFF
SIDEWALK
HIC
HIC

PROPOSED ASPHALT PARKING
SIDEWALK
SANITARY SEWER LINE

20' DRAINAGE EASEMENT MB 34-809
SMH RM 6063.74 INV. N. 593.70 INV. OUT. 593.44

SMH RM 6063.74 INV. N. 593.70 INV. OUT. 593.44

DATE: 1-18-06

GOODWILL SITE PLAN

CHARLOTTE, NORTH CAROLINA

FOR
PIEDMONT COMPANIES, INC.

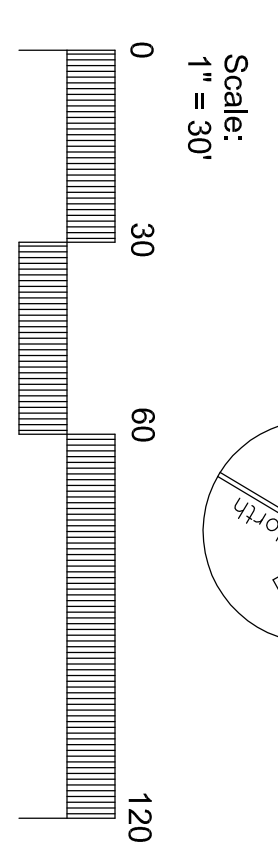

Sheet Number
SK-1