



PROPOSED NORTH ELEVATION
SCALE: 1/8" = 1'-0"

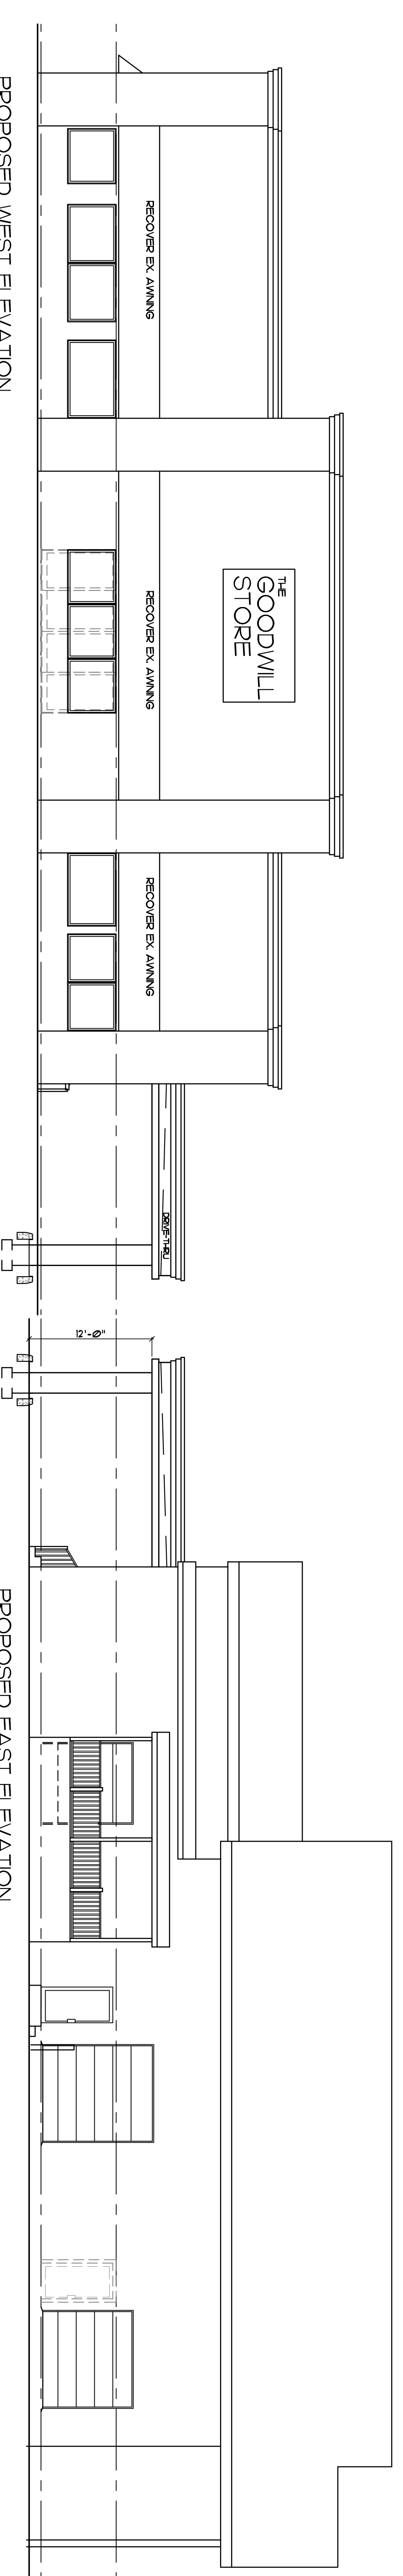

PROPOSED WEST ELEVATION
SCALE: 1/8" = 1'-0"

PROPOSED EAST ELEVATION
SCALE: 1/8" = 1'-0"

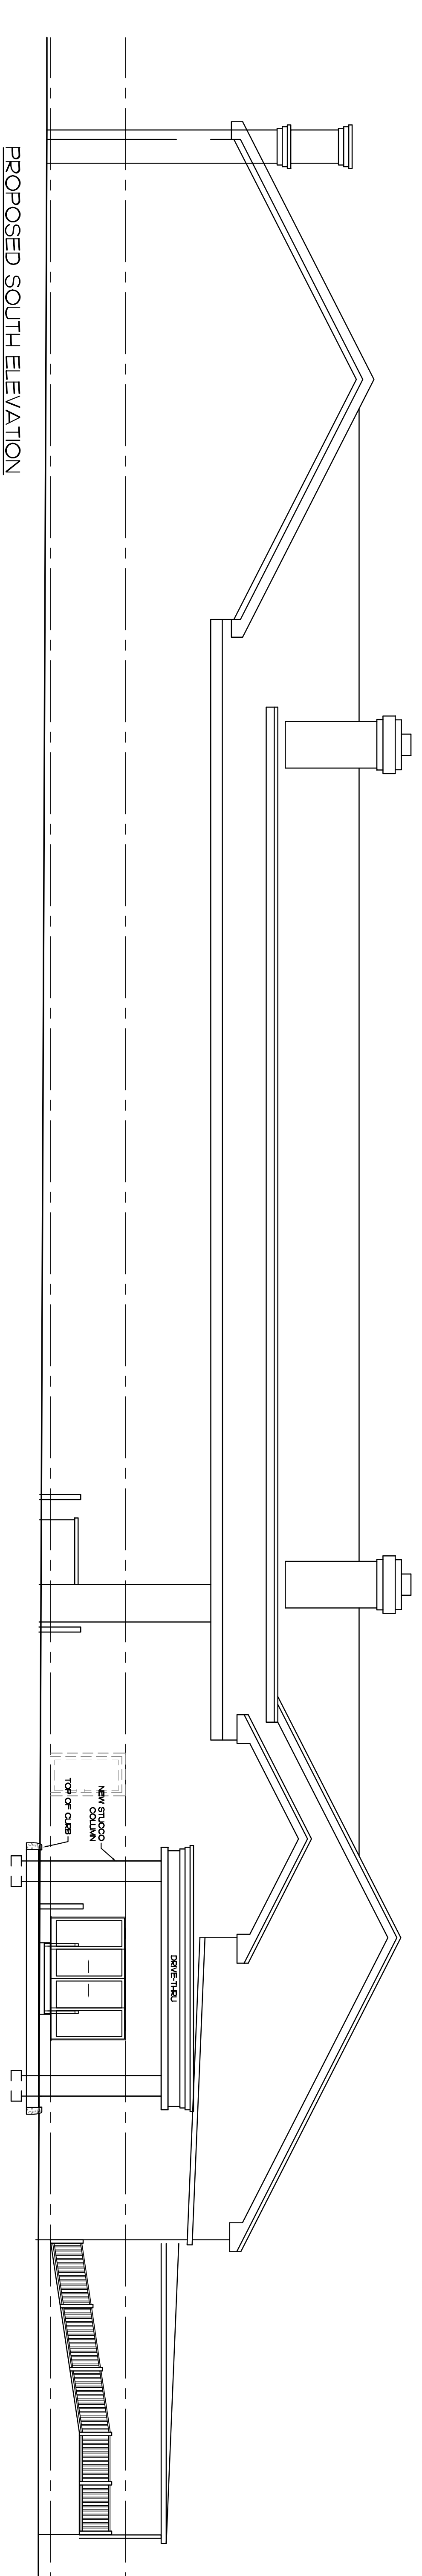

PROPOSED SOUTH ELEVATION
SCALE: 1/8" = 1'-0"

REVISION	DATE
CLIENT REVISION	5-18-16
CLIENT REVISION	5-20-16

ALLAN H. BORST A.I.A. ARCHITECT
 1792 HINDS ROAD, TOMS RIVER, N.J. 08753
 ALLAN H. BORST, R.A. N.J. REG. NO. DATE PH. (732) 255-2713
 FAX 732-782-0298
 COPYRIGHT: UNAUTHORIZED USE OF THIS DOCUMENT IS STRICTLY PROHIBITED

TENANT FIT OUT PLAN:
GOODWILL STORE
 LOTS: 6 & 7.01 BLOCK: 547
 451 BRICK BOULEVARD
 TOWNSHIP OF BRCK, OCEAN COUNTY, NEW JERSEY

PROPOSED ELEVATIONS

DATE: 05-13-16
 SCALE: SHOWN
 DRAWN BY: JLL
 JOB#: 16-22
 SHEET