



BUILDING AREAS:

RETAIL	8,778
PROCESSING	1,972
OFFICE/TL. DRESSING	770
COVERED DROP-OFF	425
ENTRY CANOPY	48
TOTAL AREA	11,993 SQ. FT.


PROPOSED FLOOR PLAN - METAL BUILDING
80' x 144'

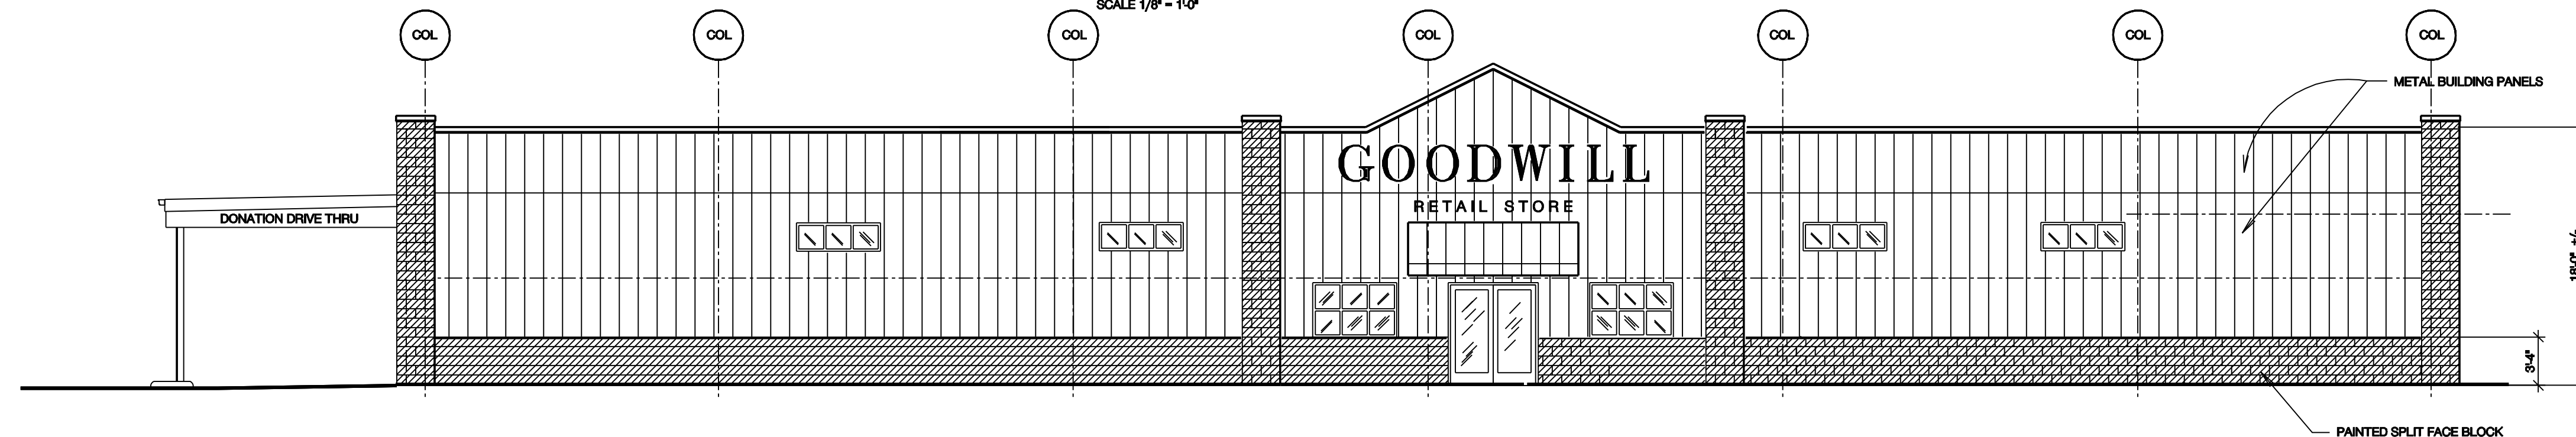

FRONT ELEVATION - METAL BUILDING
SCALE 1/8" = 1'-0"

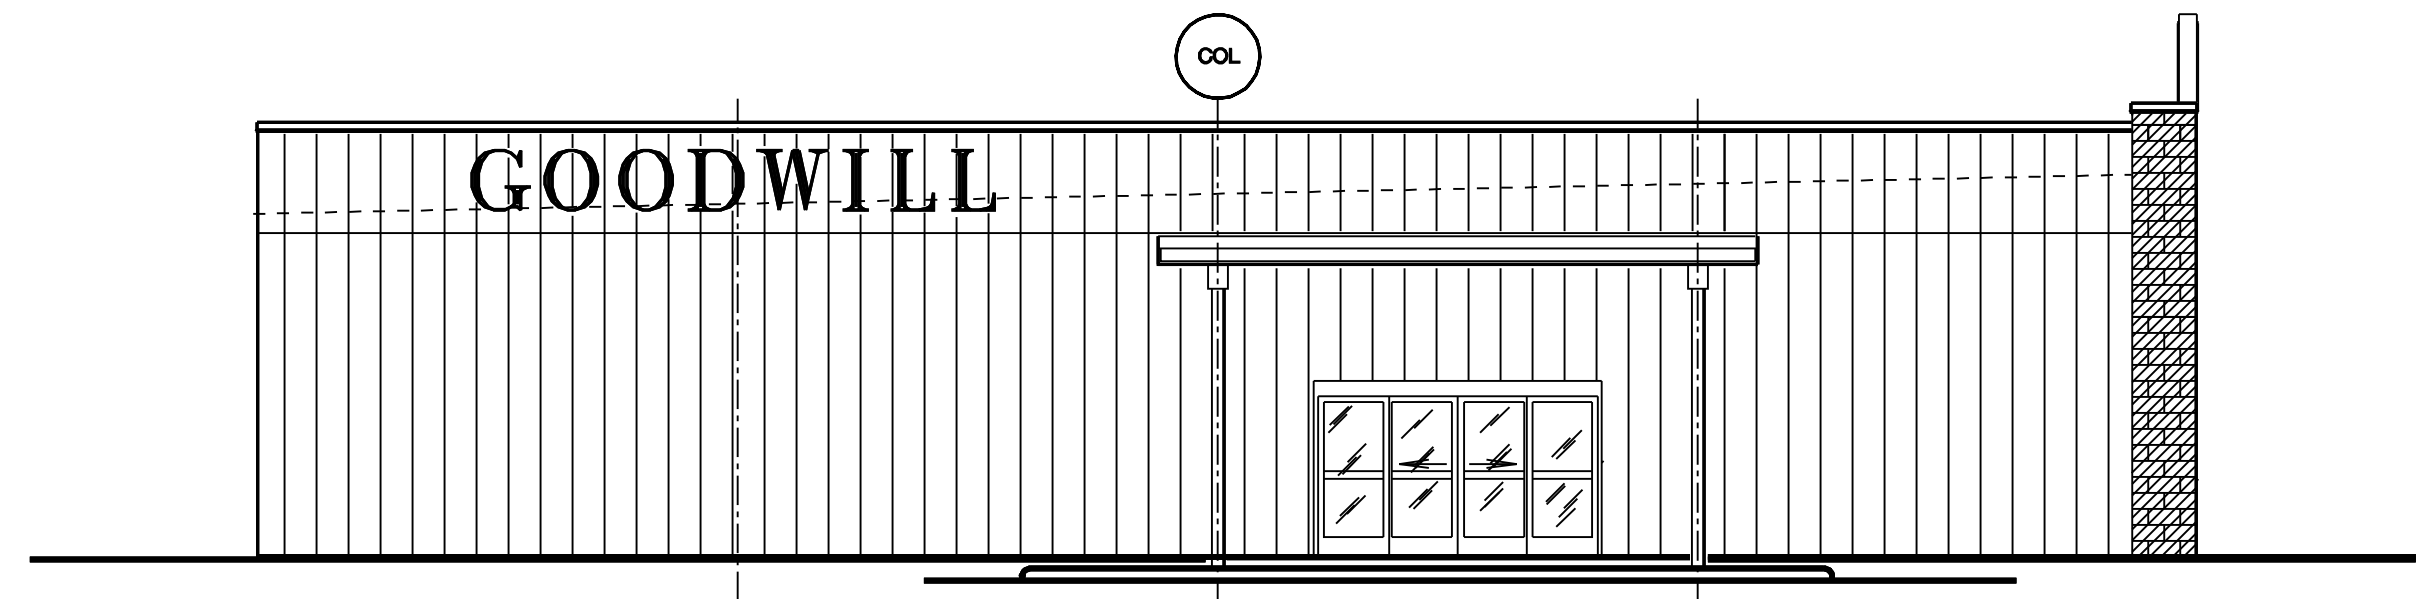

LEFT ELEVATION - METAL BUILDING
SCALE 1/8" = 1'-0"

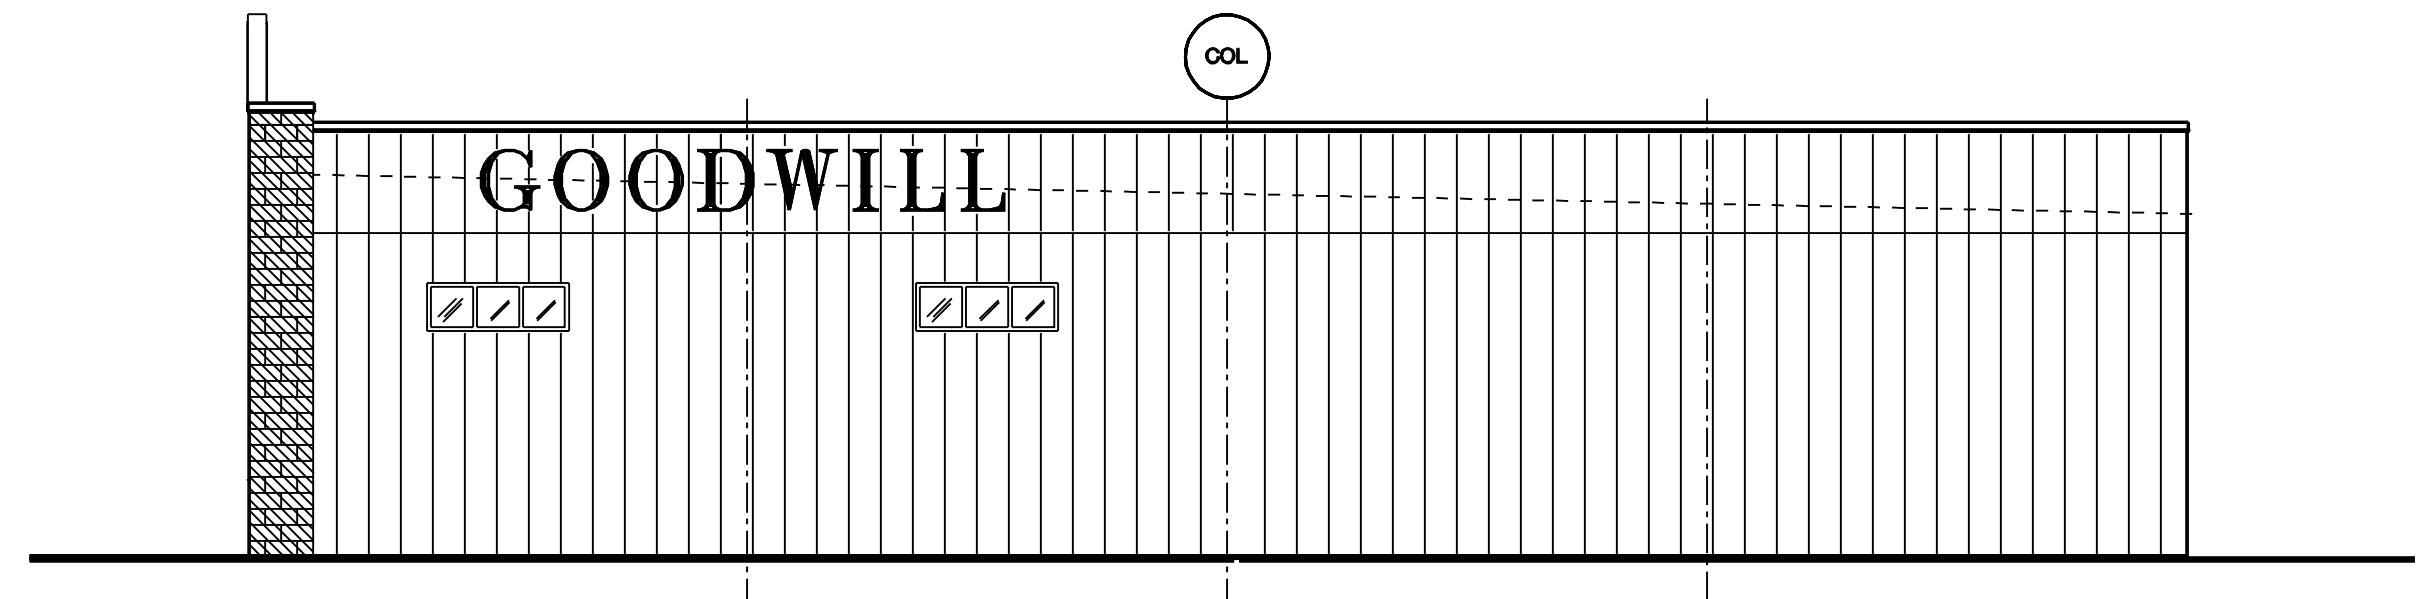


RIGHT ELEVATION - METAL BUILDING
SCALE 1/8" = 1'-0"

DATE: 01/05/2012
 COMM. NO.: 111116
 DRAWN BY: STONE
 CHECKED BY: WILLIAMS
 NOTES:
 THESE DRAWINGS ARE PROTECTED UNDER FEDERAL COPYRIGHT LAWS.
 NO PART OF THESE DRAWINGS ARE TO BE REPRODUCED WITHOUT WRITTEN PERMISSION OF THE ARCHITECT.

SEAL

WILLIAMS DESIGN, P.A.
 ARCHITECTS • PLANNERS
 P.O. DRAWING DESK
 126 E. STAMORE LINCOLTON, N.C. 28092
 704/735-4512

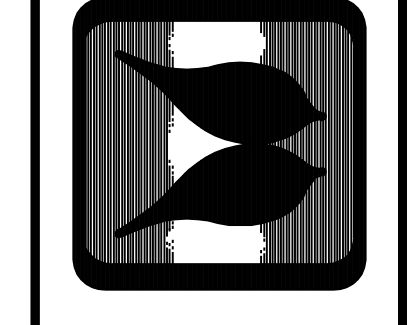

PRELIMINARY
 NOT FOR
 CONSTRUCTION

A NEW FACILITY FOR:
GOODWILL INDUSTRIES
 FAIRLEW VA.

FLOOR PLAN & ELEVATIONS
 SHEET NO. **A-1.1**
 111116PFP8

C:\P125_03\29\05 STONE SCALE = 1/8" = 1'-0"