



Fortune Architects

8510 McAlpine Park Drive
Suite 204
Charlotte, North Carolina
28211

704/366-3639
704/364-9578 FAX

A
PROPOSED BUILDING
FOR

GOODWILL
RETAIL STORE

CONWAY,
SOUTH CAROLINA

Content:
FLOOR
PLAN


Project 16806
Date 02/26/06
Revisions

REVISION 1 03-29-07

©W. Neill Fortune, Architect
This drawing is the property of
W. Neill Fortune, Architect and is
not to be reproduced or copied
in whole or in part. It is not to be
used on any other project, and
is to be returned upon request.

Sheet

A1

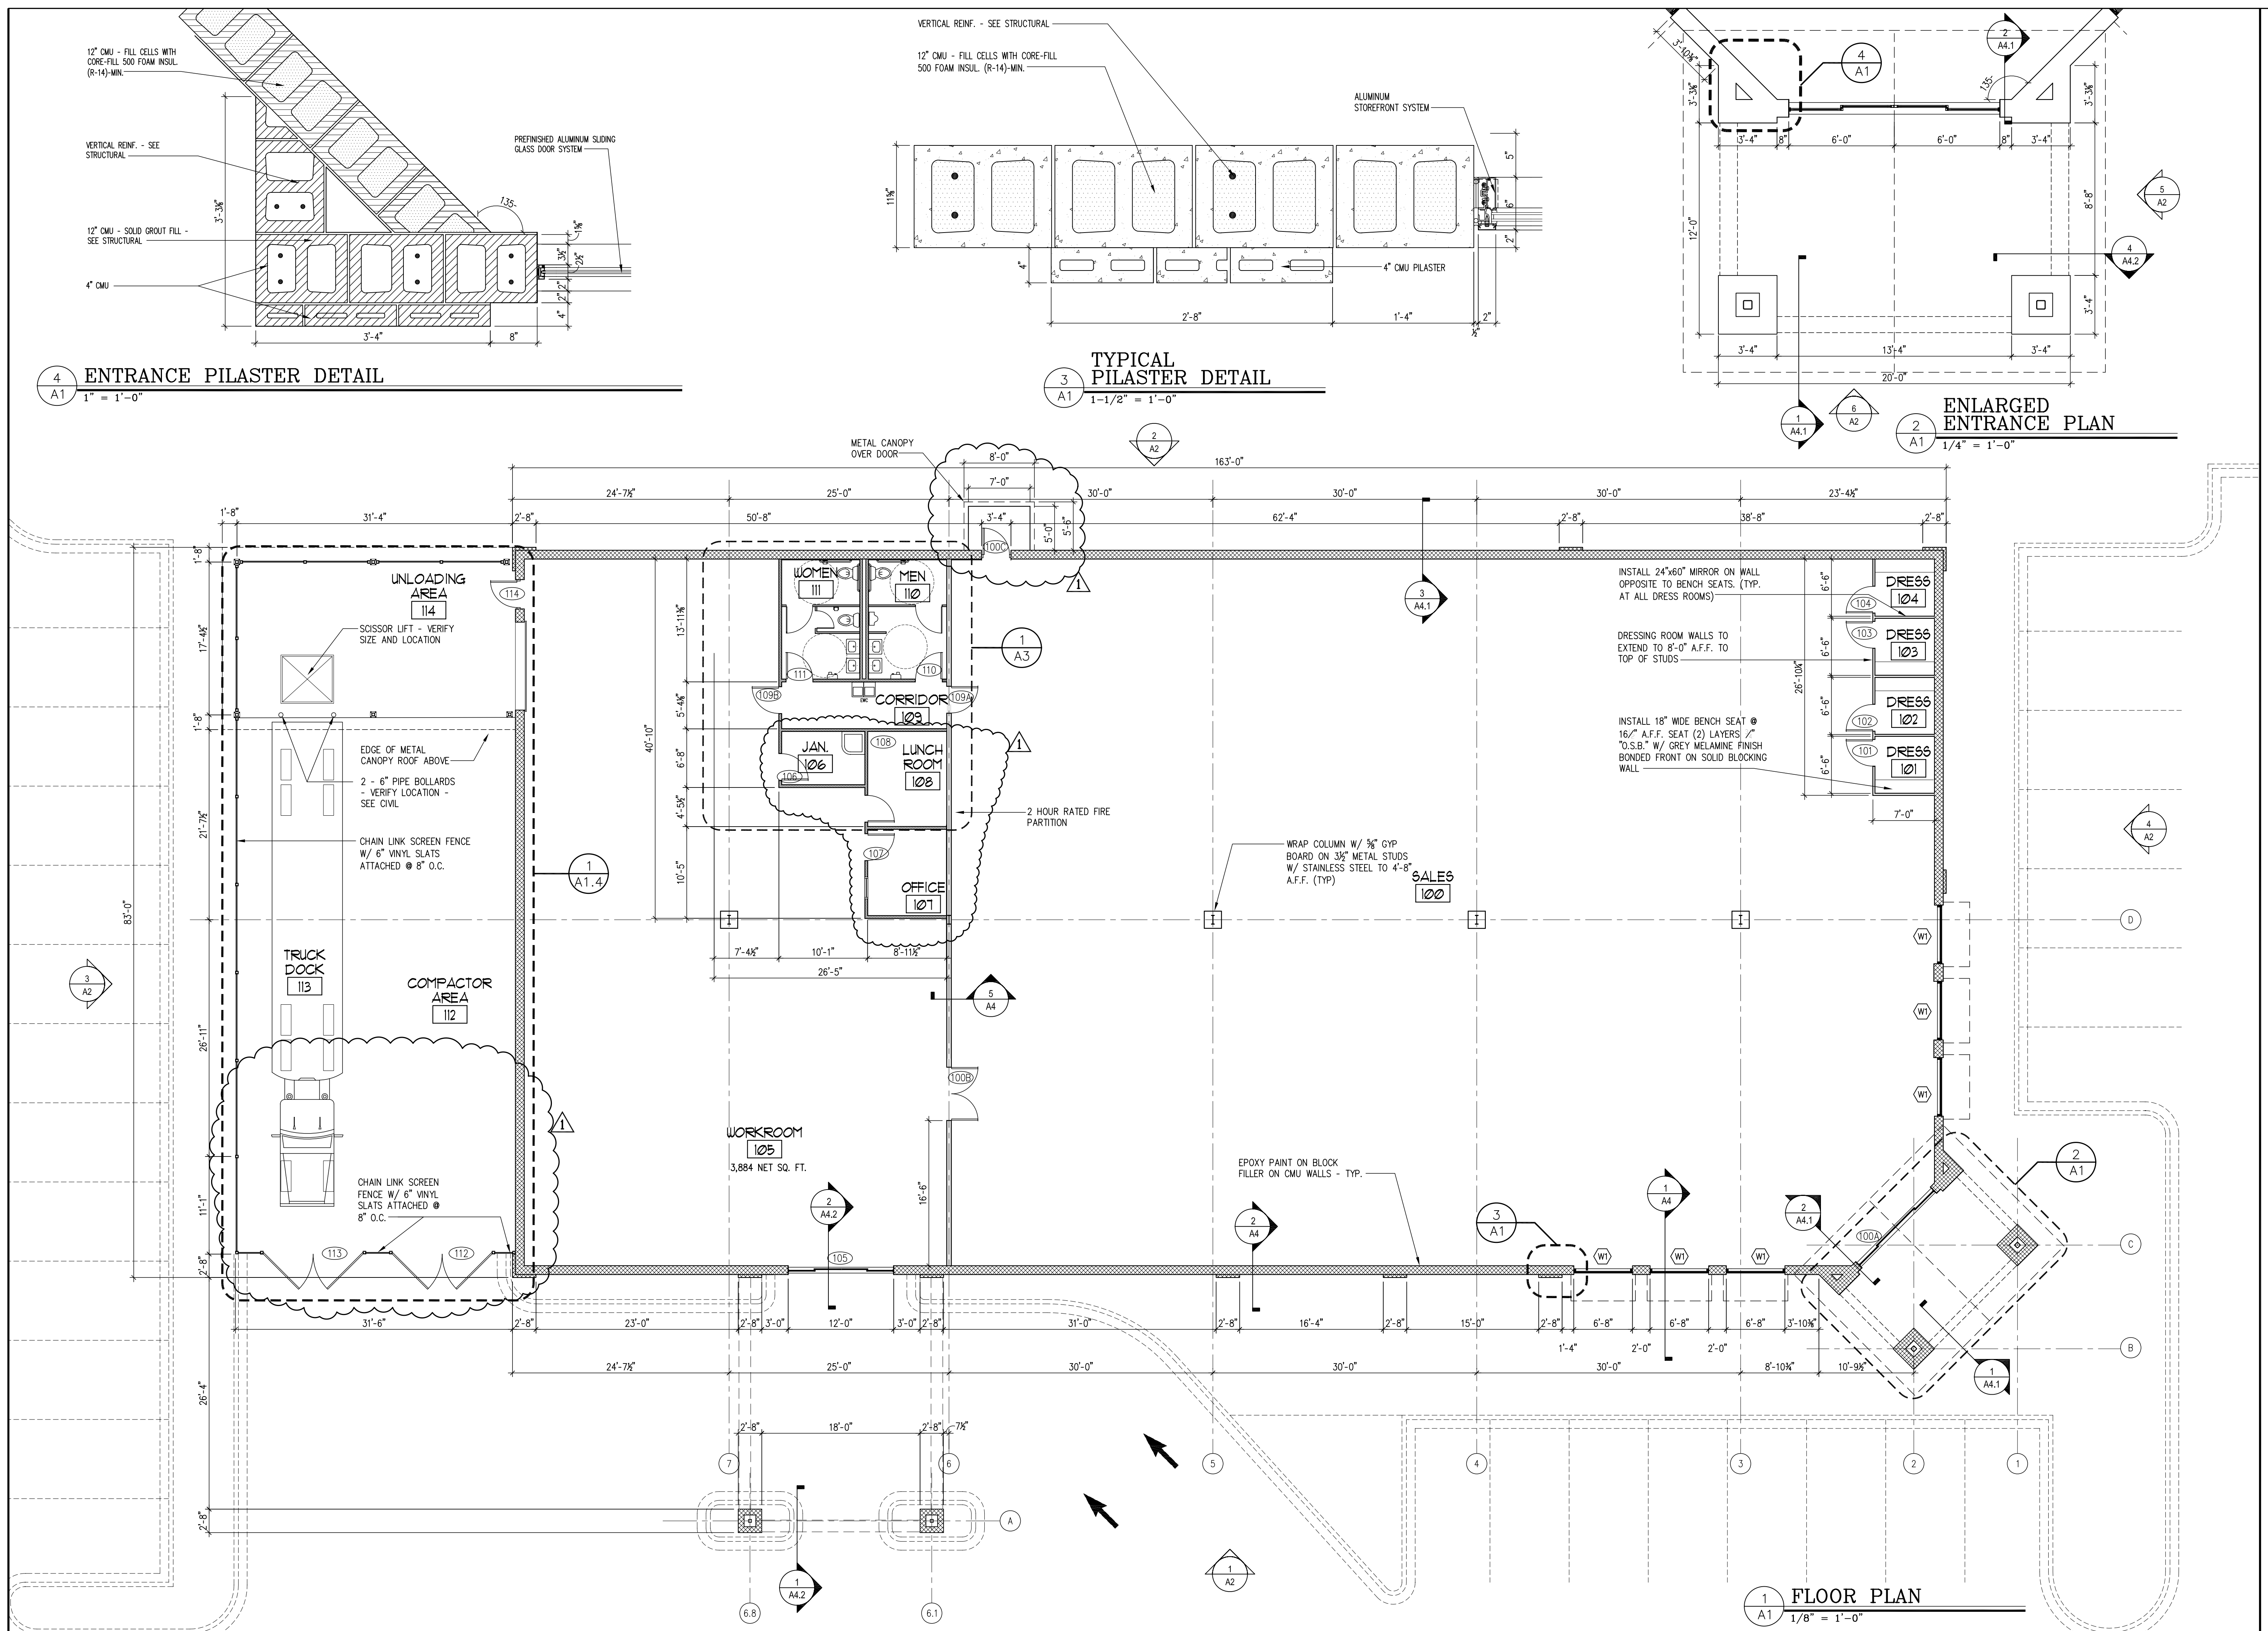

P:\16806 Goodwill_Conway\Construction Documents\16806_A1.dwg, 8/15/2007 2:52:24 PM, gharris